


Rev	Chg	Revision	Date



#Contact Full Address
 PHONE #Contact Phone Number
 FAX #Contact Fax
 #Contact E-mail
 #Contact Web

#Client Full Name
 #Project Name
 #Site Address1
 #Site Address2
 #Site City

SHEET	SHEET TITLE	Ground
REVISION #		
Floor Section Plan		
PROJECT #	60042016	
DATE		
REV		
1:		

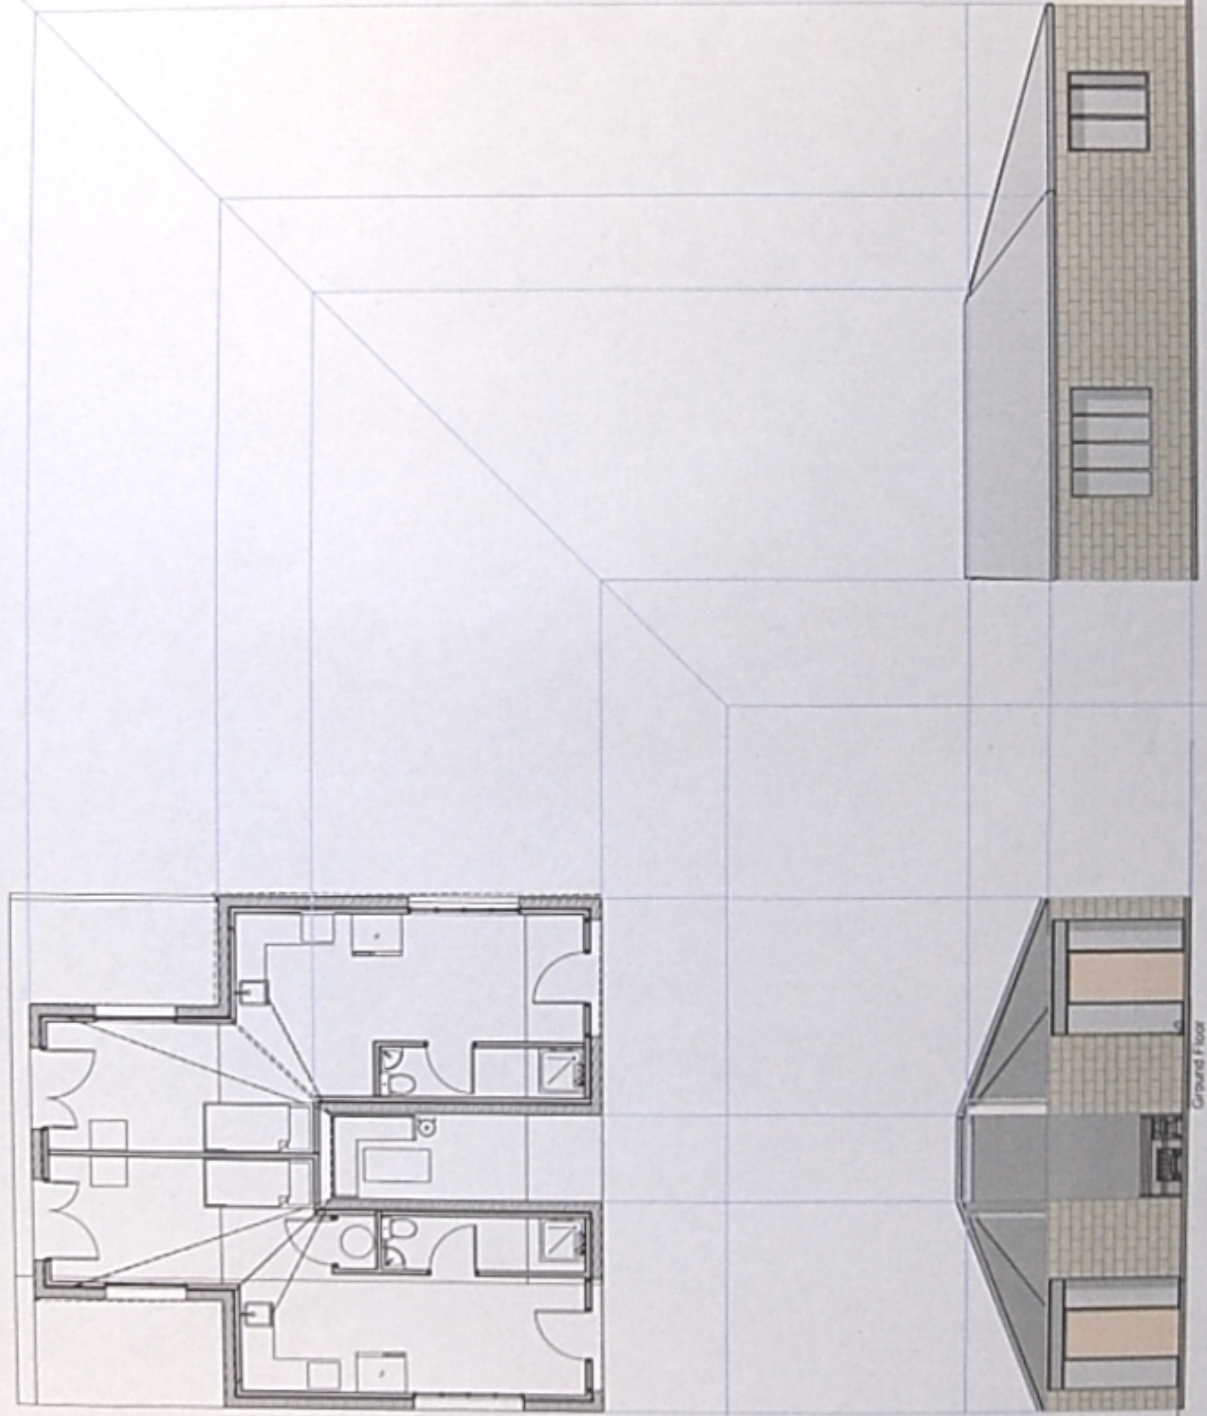

2 South Elevation 3 1:100

East Elevation

Level 1 Design and Visual Communication

91064: Produce instrumental, multi-view orthographic drawings that communicate technical features of design ideas

Exemplar for Achievement

This submission communicates three correctly aligned views of a building. Conventions, such as the labelling of views and the use of projection lines have been used. Further use of conventions could strengthen the submission, such as the use of reference line, labelling all views and a correctly completed the title block.

The absence of an indicated scale, verified by dimensions precluded this submission rising to merit.

NOTE: This submission was photographed, to better communicate the quality of the drawing. This has resulted in some distortion, which was not evident in the original.