


Level 1 Design and Visual Communication

AS91064 Produce instrumental, multi-view orthographic drawings that communicate technical features of design ideas.


Exemplar for Merit

This submission uses a recommended scale that has been verified by dimensions. The floor plan shows interior components not visible to the main outline and most conventions are appropriate. The Merit grade could be further strengthened by correct use of labelling, dimensioning conventions and the correct placement of views.

PLAN


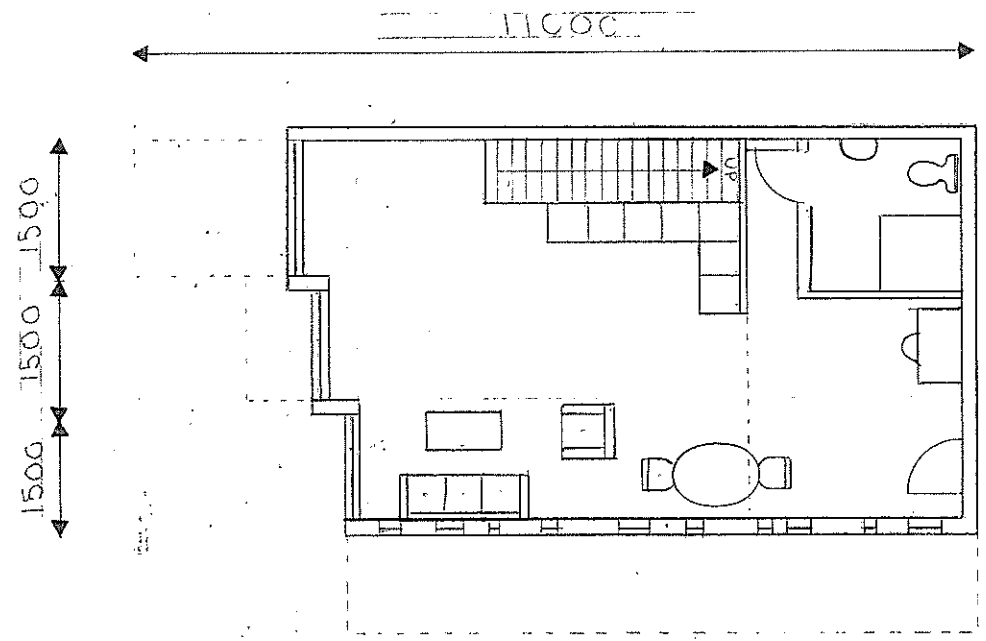


WEST ELEVATION

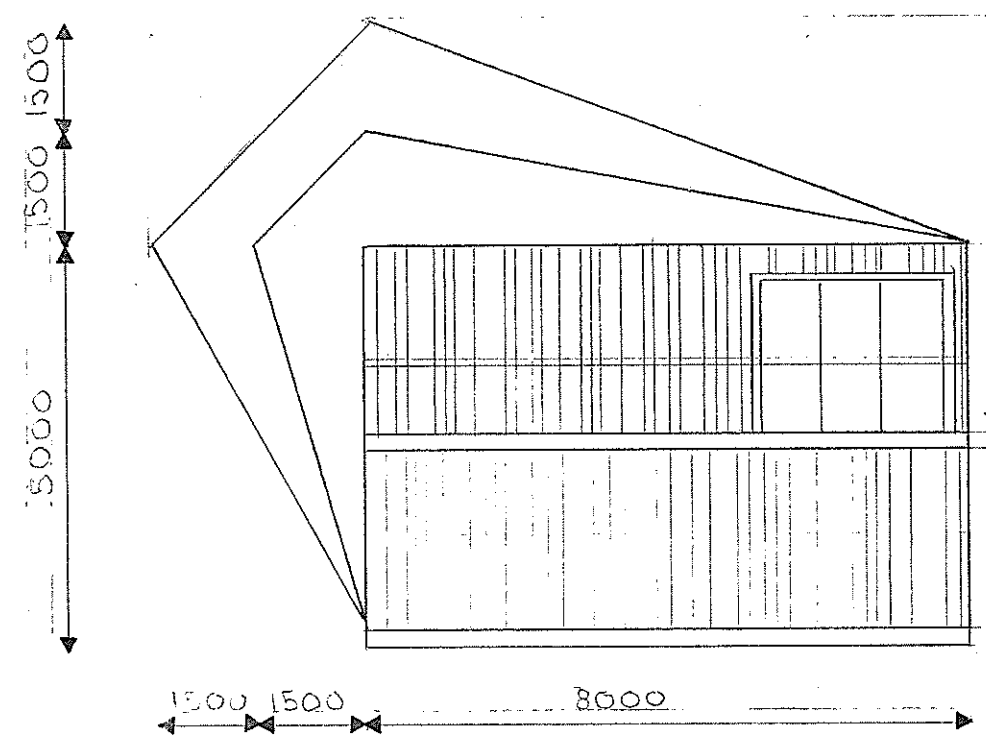


PARASITE BUILDING

SOUTH ELEVATION

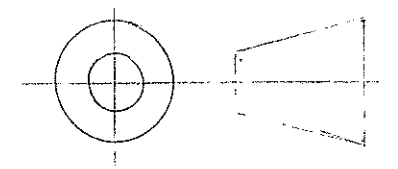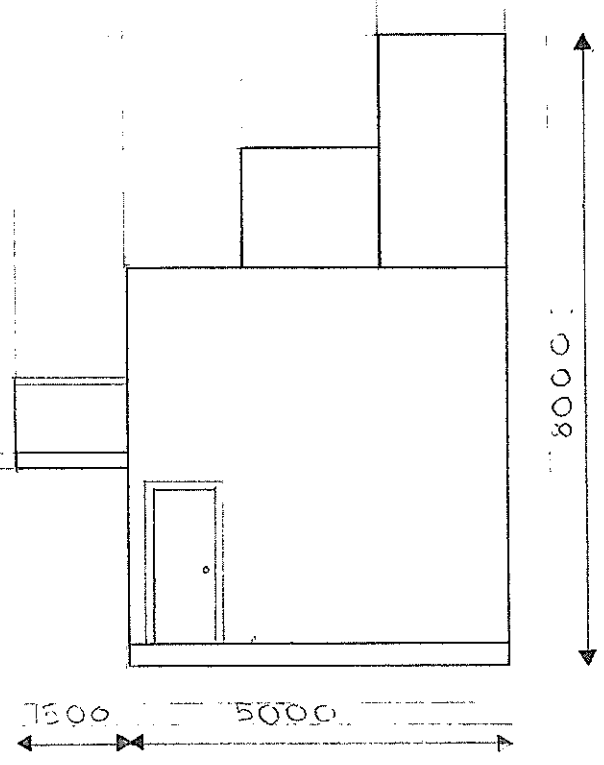


1:100 SCALE ETH AUGUST 2015


PLAN

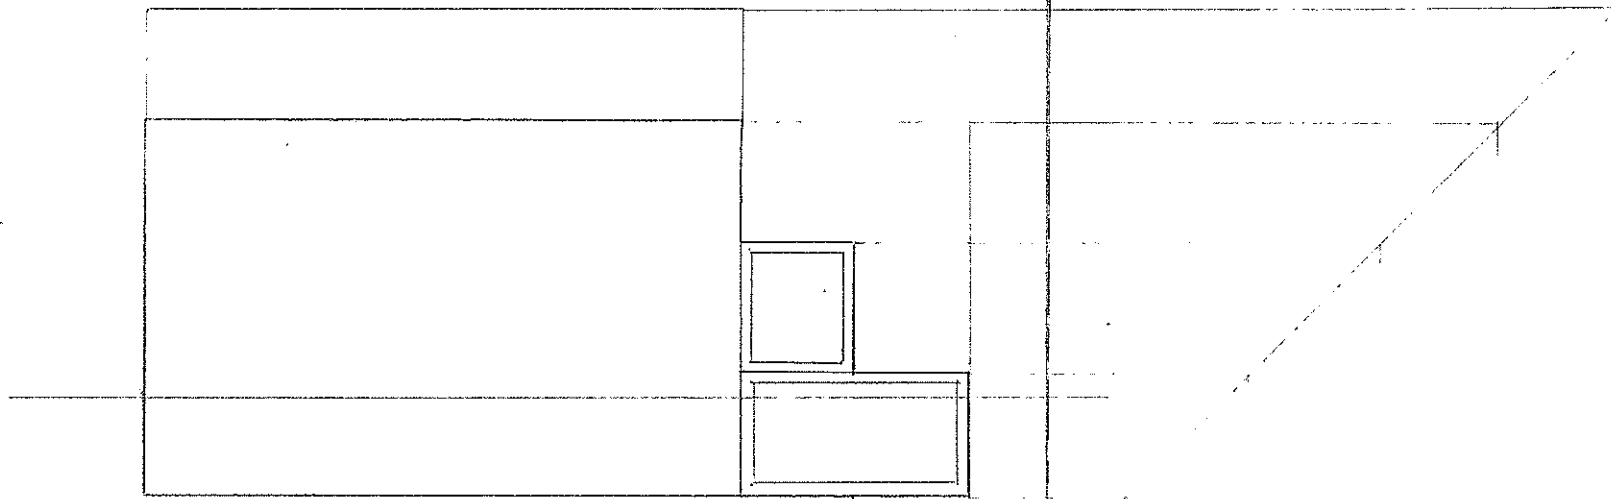

EAST ELEVATION

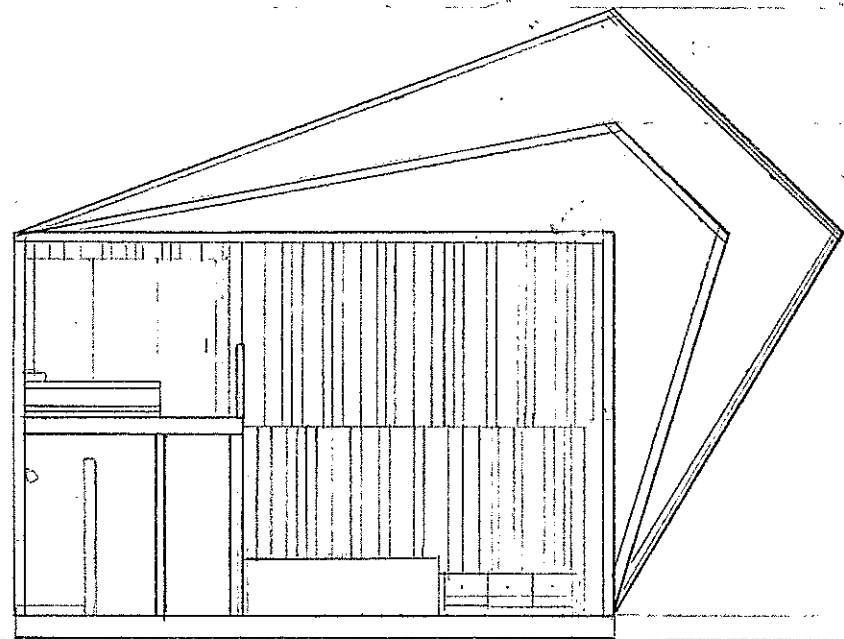

3000

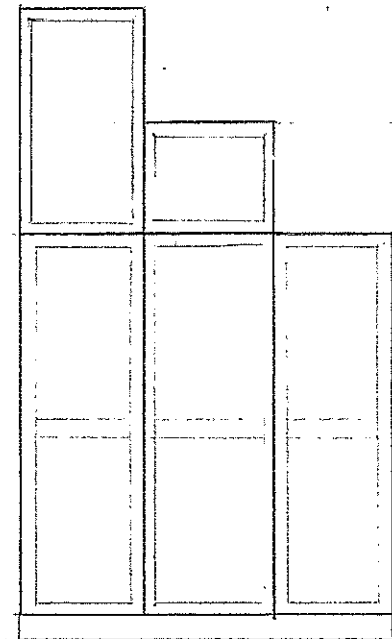

1500
1500
5000

NORTH ELEVATION

PARASITE BUILDING

1:100 SCALE AUGUST 2015