

No part of the candidate's evidence in this exemplar material may be presented in an external assessment for the purpose of gaining an NZQA qualification or award.




Mana Tohu Mātauranga o Aotearoa
New Zealand Qualifications Authority

Level 2 Design and Visual Communication 2024

**91339 Produce instrumental perspective projection drawings
to communicate design ideas**

Achievement

TOTAL 03

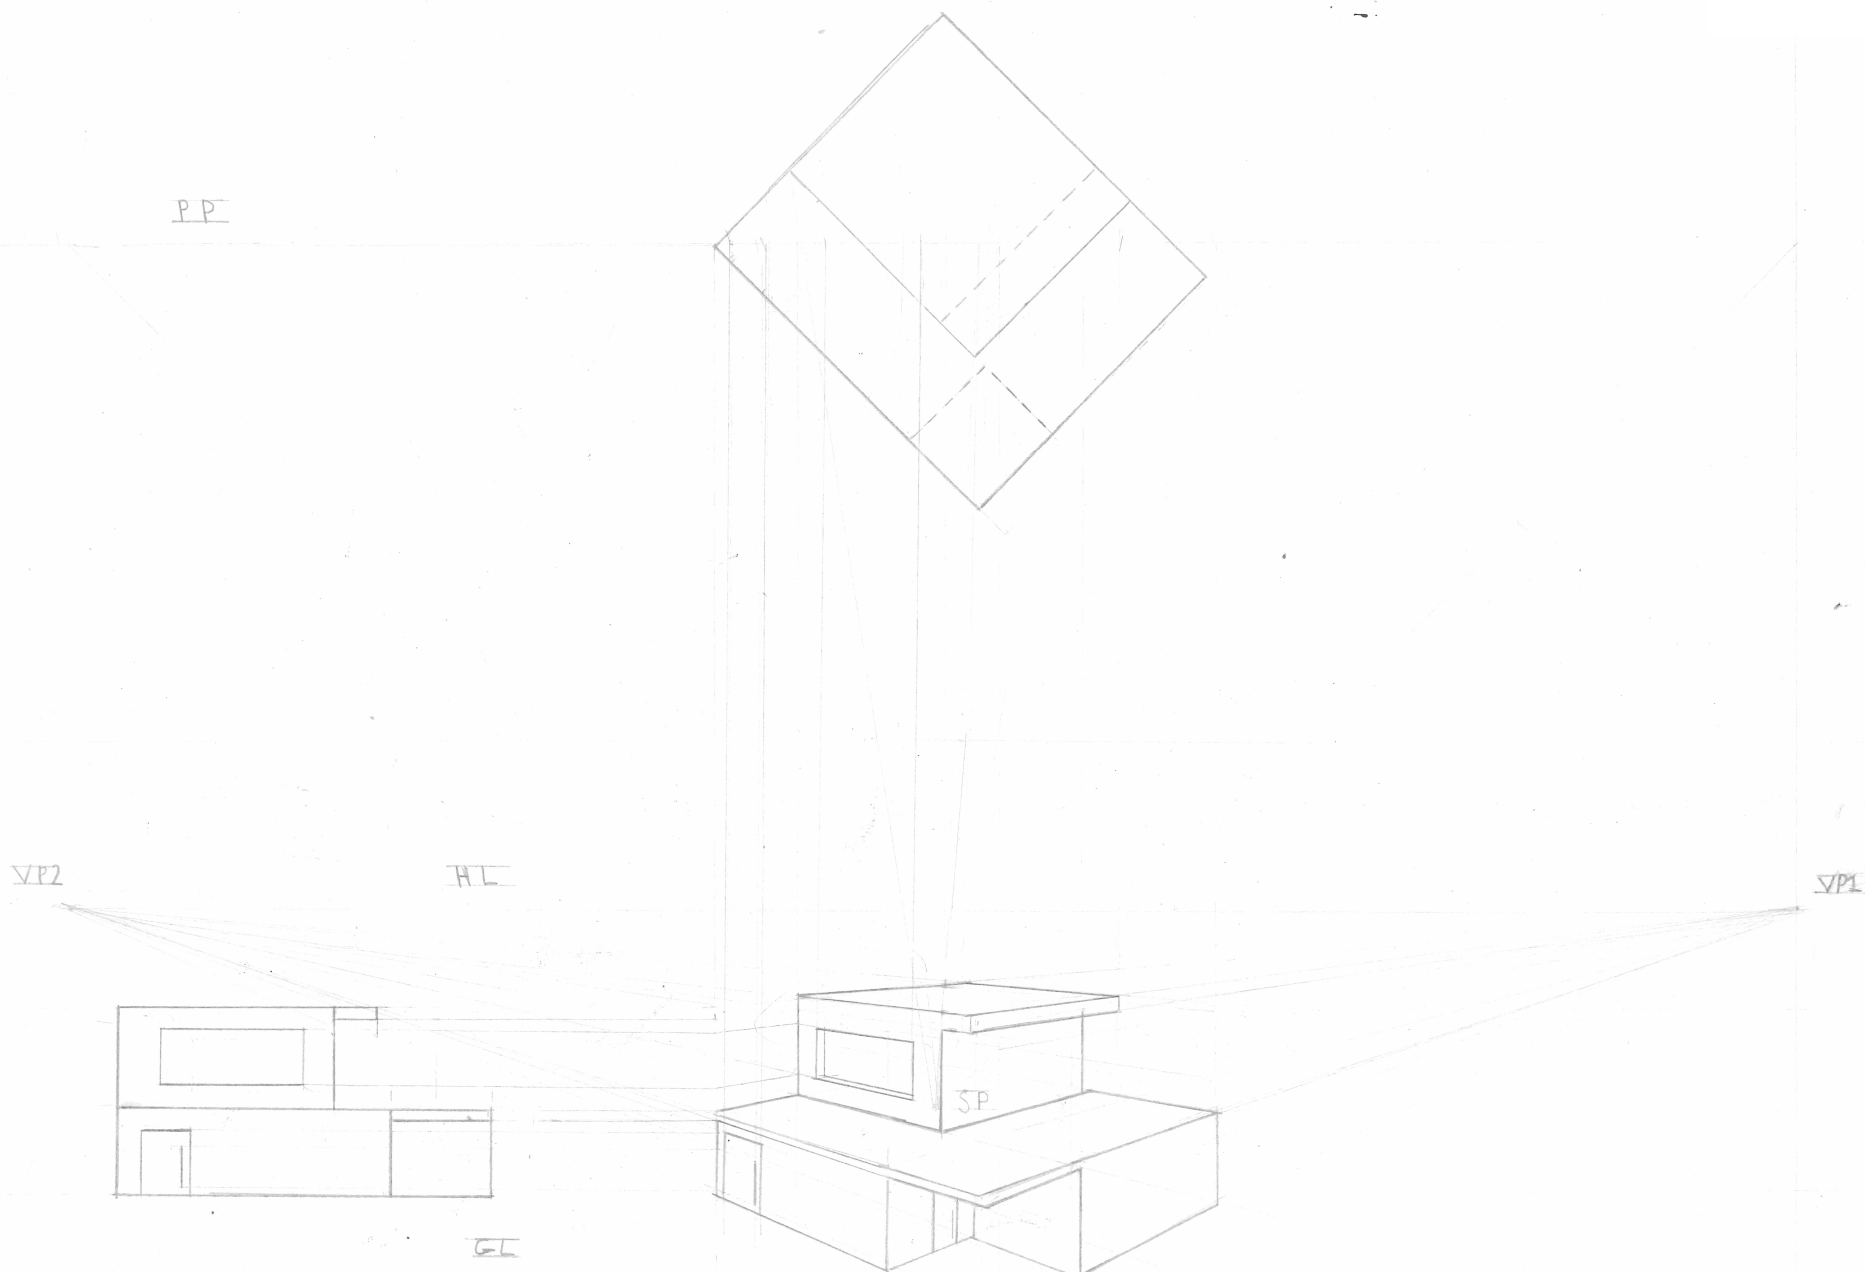

19.09.2024

SCALE 1:200 TWO POINT PERSPECTIVE HOUSE

Achievement

Subject: Design and Visual Communication

Standard: 91339

Total score: 03

Grade score	Marker commentary
A3	The perspective principles have been applied – station point, vanishing points found, ground line, eye line, picture plane, and height line have all been set up correctly. The design features are shown with little detail and are lacking depth. This is a well projected drawing, but the lack of features means that this is a basic form of a building.