Design and Visual Communication AS 91338

Exemplar C - Merit

AS91338: Produce working drawings to communicate technical details of a design (4 credits)


Achievement	Achievement with Merit	Achievement with Excellence
Produce working drawings to communicate technical details of a design.	Produce working drawings to clearly communicate technical details of a design.	Produce working drawings to effectively communicate technical details of a design.

	Produce a set of related 2D instrumental working drawings that communicate technical details showing complex visual information.	Produce a set of working drawings that clearly communicate technical details showing complex visual information.	Produce a coherent set of working drawings that effectively communicate technical details showing complex visual information.
	Demonstrate an ability to use drawing conventions in a working drawing.	Demonstrate an ability to apply drawing conventions appropriately to working drawings.	Demonstrate an ability to apply drawing conventions appropriately to working drawings.




A set of 2D working drawings has been produced that shows complex detailed visual information. The drawings are complete and detailed, and clearly communicate information about the holiday home. The drawings are labelled and referenced (linked) to each other, making them a coherent set of drawings. However, to allow this design to communicate the design more effectively, some enlarged technical details are needed to help communicate the construction of the design.

Conventions are shown correctly and are applied appropriately for this type of drawing.

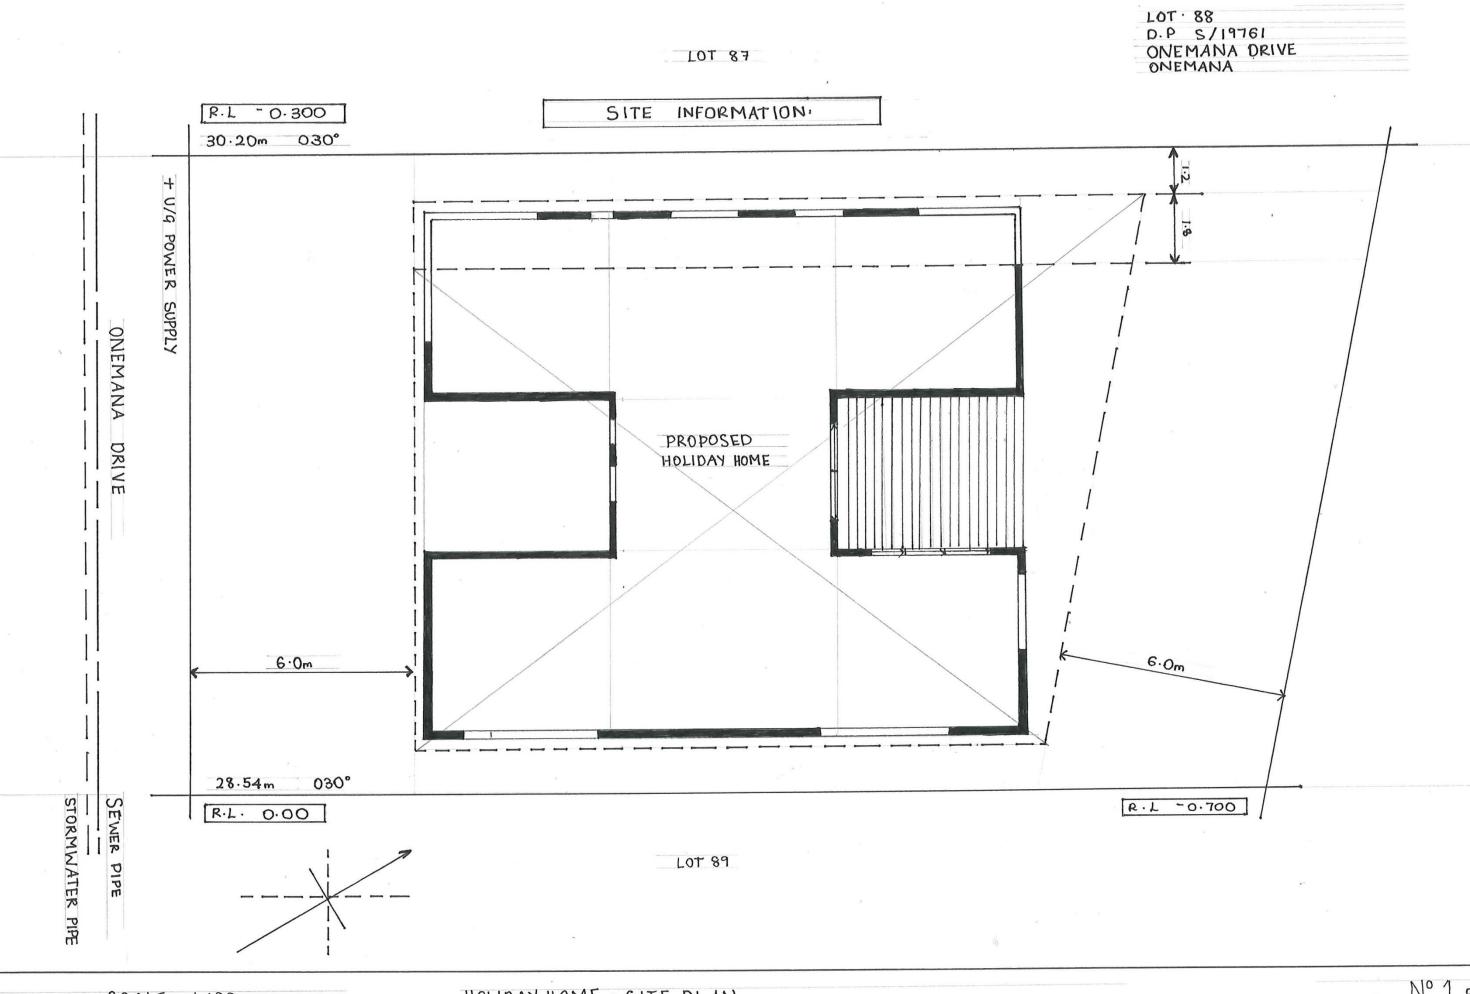

Nº 1 of 5

PROPOSED HOLIDAY HOME FOR:

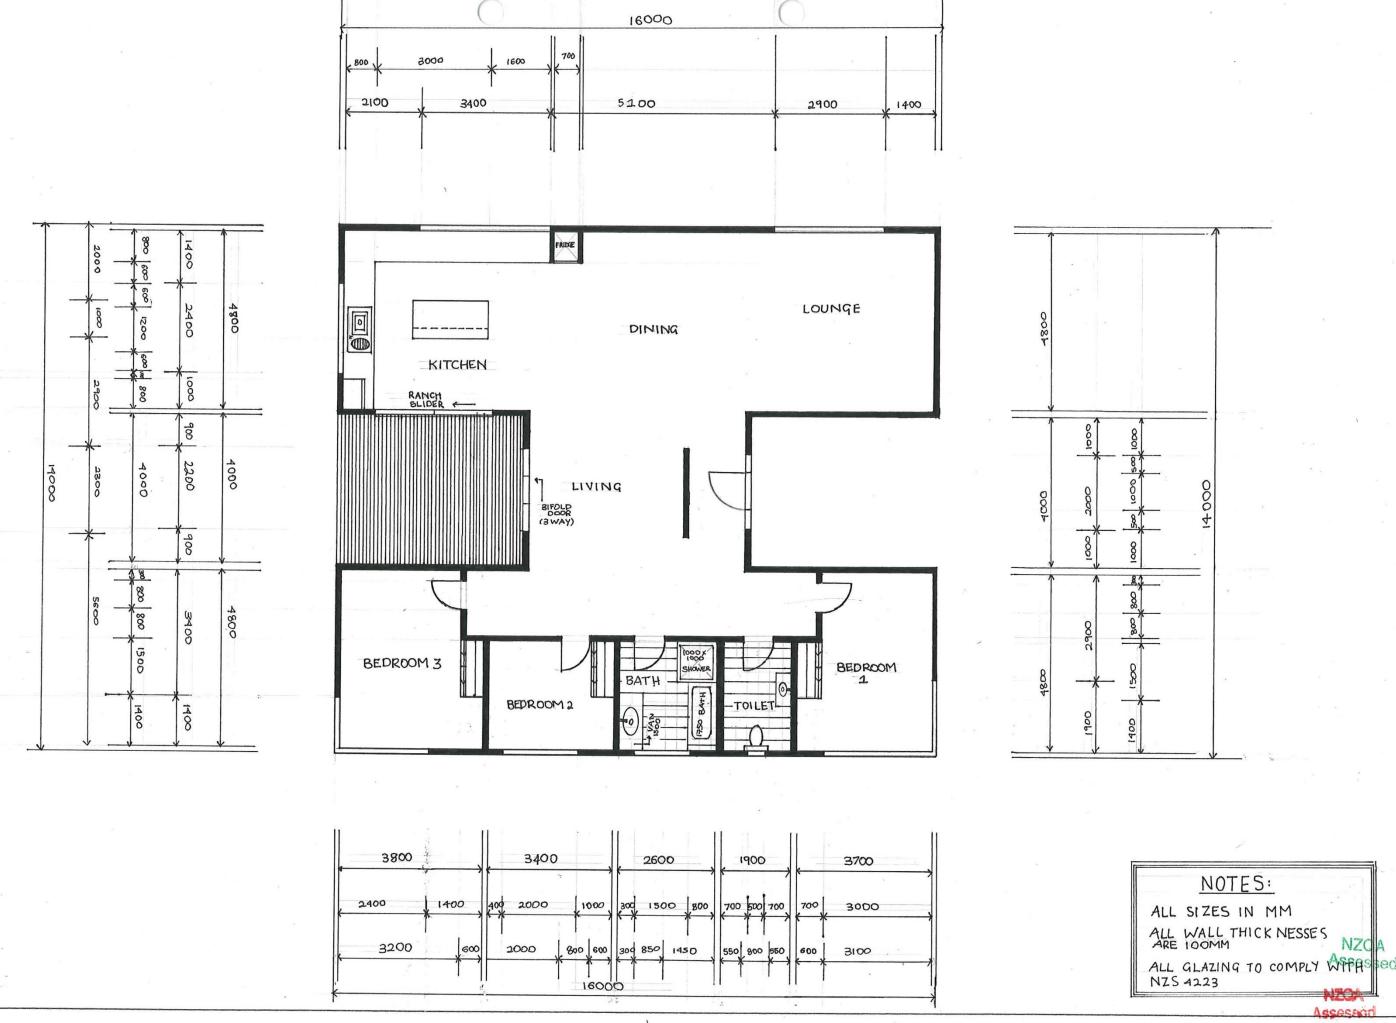

SCALE: 1:100

HOLIDAY HOME: FLOOR PLAN

N° 2 \$ 5

