

# Design and Visual Communication

## AS 91338

### Exemplar B - Excellence

AS91338: Produce working drawings to communicate technical details of a design (4 credits)

Achievement	Achievement with Merit	Achievement with Excellence
Produce working drawings to communicate technical details of a design.	Produce working drawings to clearly communicate technical details of a design.	Produce working drawings to effectively communicate technical details of a design.


Produce a set of <b>related</b> 2D instrumental working drawings that communicate technical details showing <b>complex visual information</b> .	Produce a set of working drawings that <b>clearly</b> communicate technical details showing complex visual information.	Produce a <b>coherent</b> set of working drawings that <b>effectively</b> communicate technical details showing complex visual information.
Demonstrate an ability to <b>use</b> drawing conventions in a working drawing.	Demonstrate an ability to <b>apply</b> drawing conventions appropriately to working drawings.	Demonstrate an ability to apply drawing conventions appropriately to working drawings.

E

**COMMENTS:**

A set of 2D working drawings has been produced that effectively communicates complex visual information. The drawings show a site plan, floor plan, elevations, cross section and some enlarged construction details. Although there are some minor discrepancies within the body of the work, there is enough detail to clearly communicate the design effectively. All the drawings are labelled, referenced and linked to one another, making this a coherent set of drawings.

There are enough conventions used correctly and applied appropriately for this type of drawing.

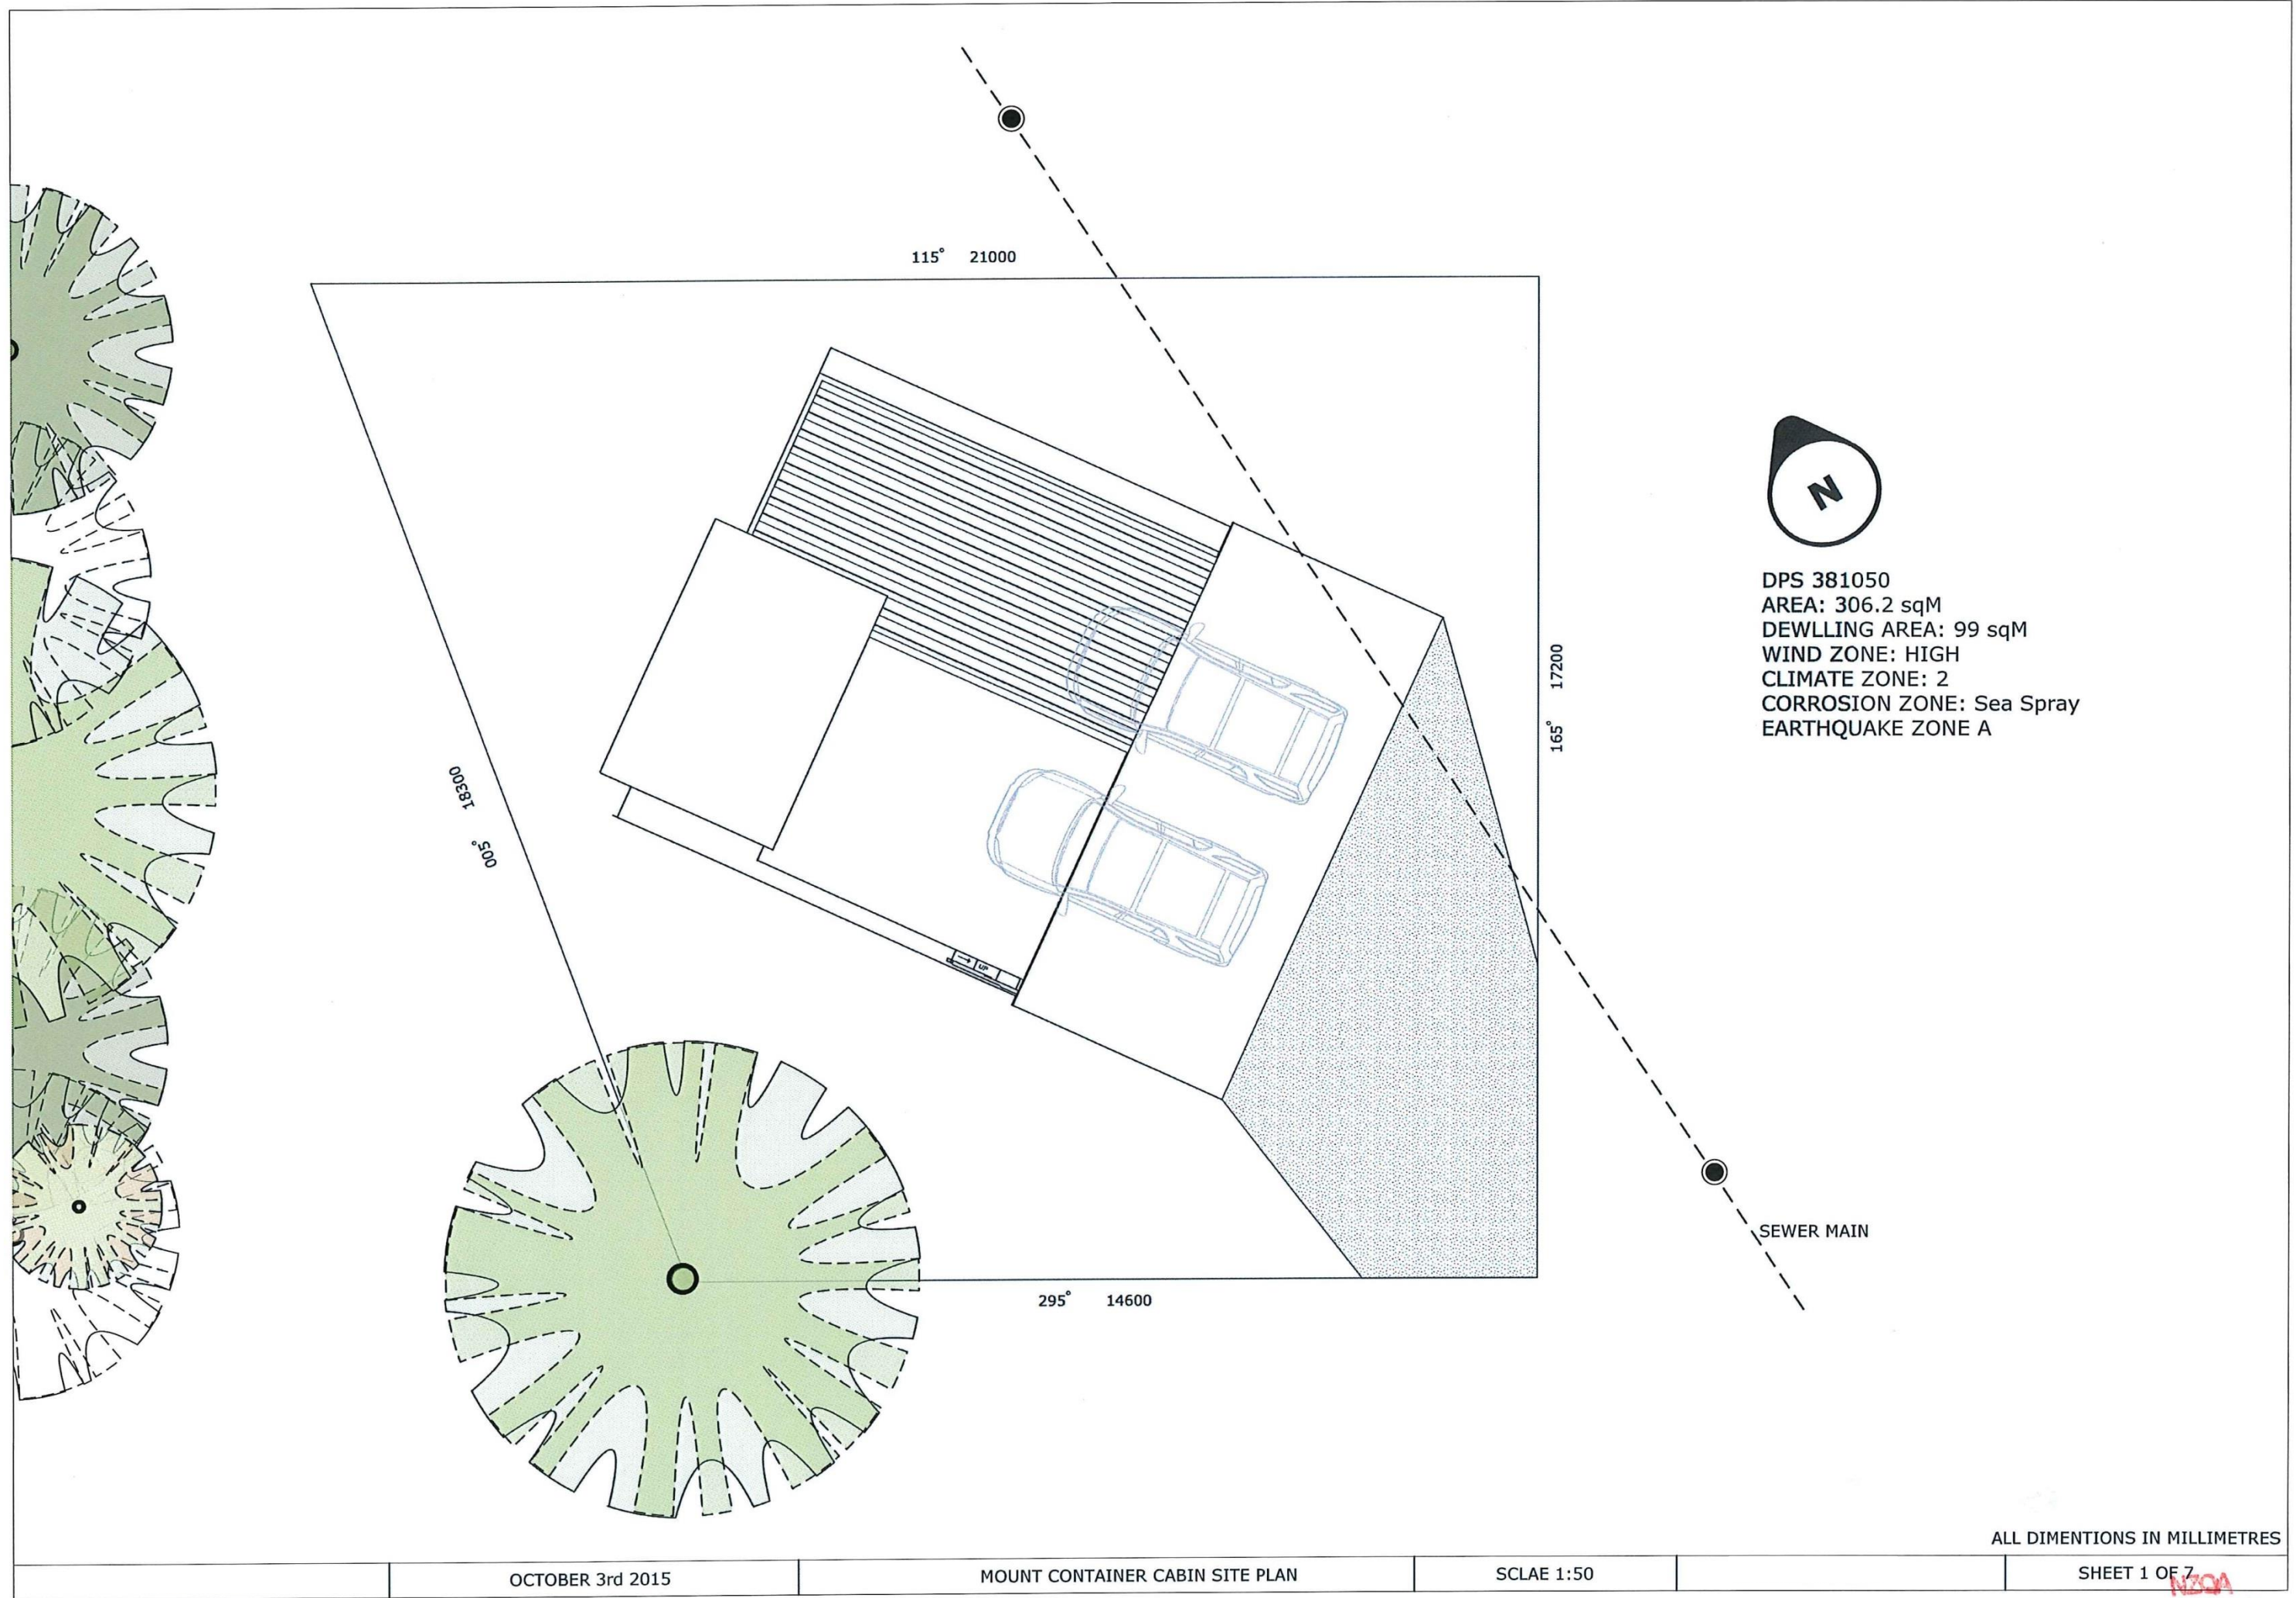

ALL DIMENTIONS IN MILLIMETRES

OCTOBER 3rd 2015


MOUNT CONTAINER CABIN SITE PLAN


SCLAE 1:50

SHEET 1 OF 7

NZQA



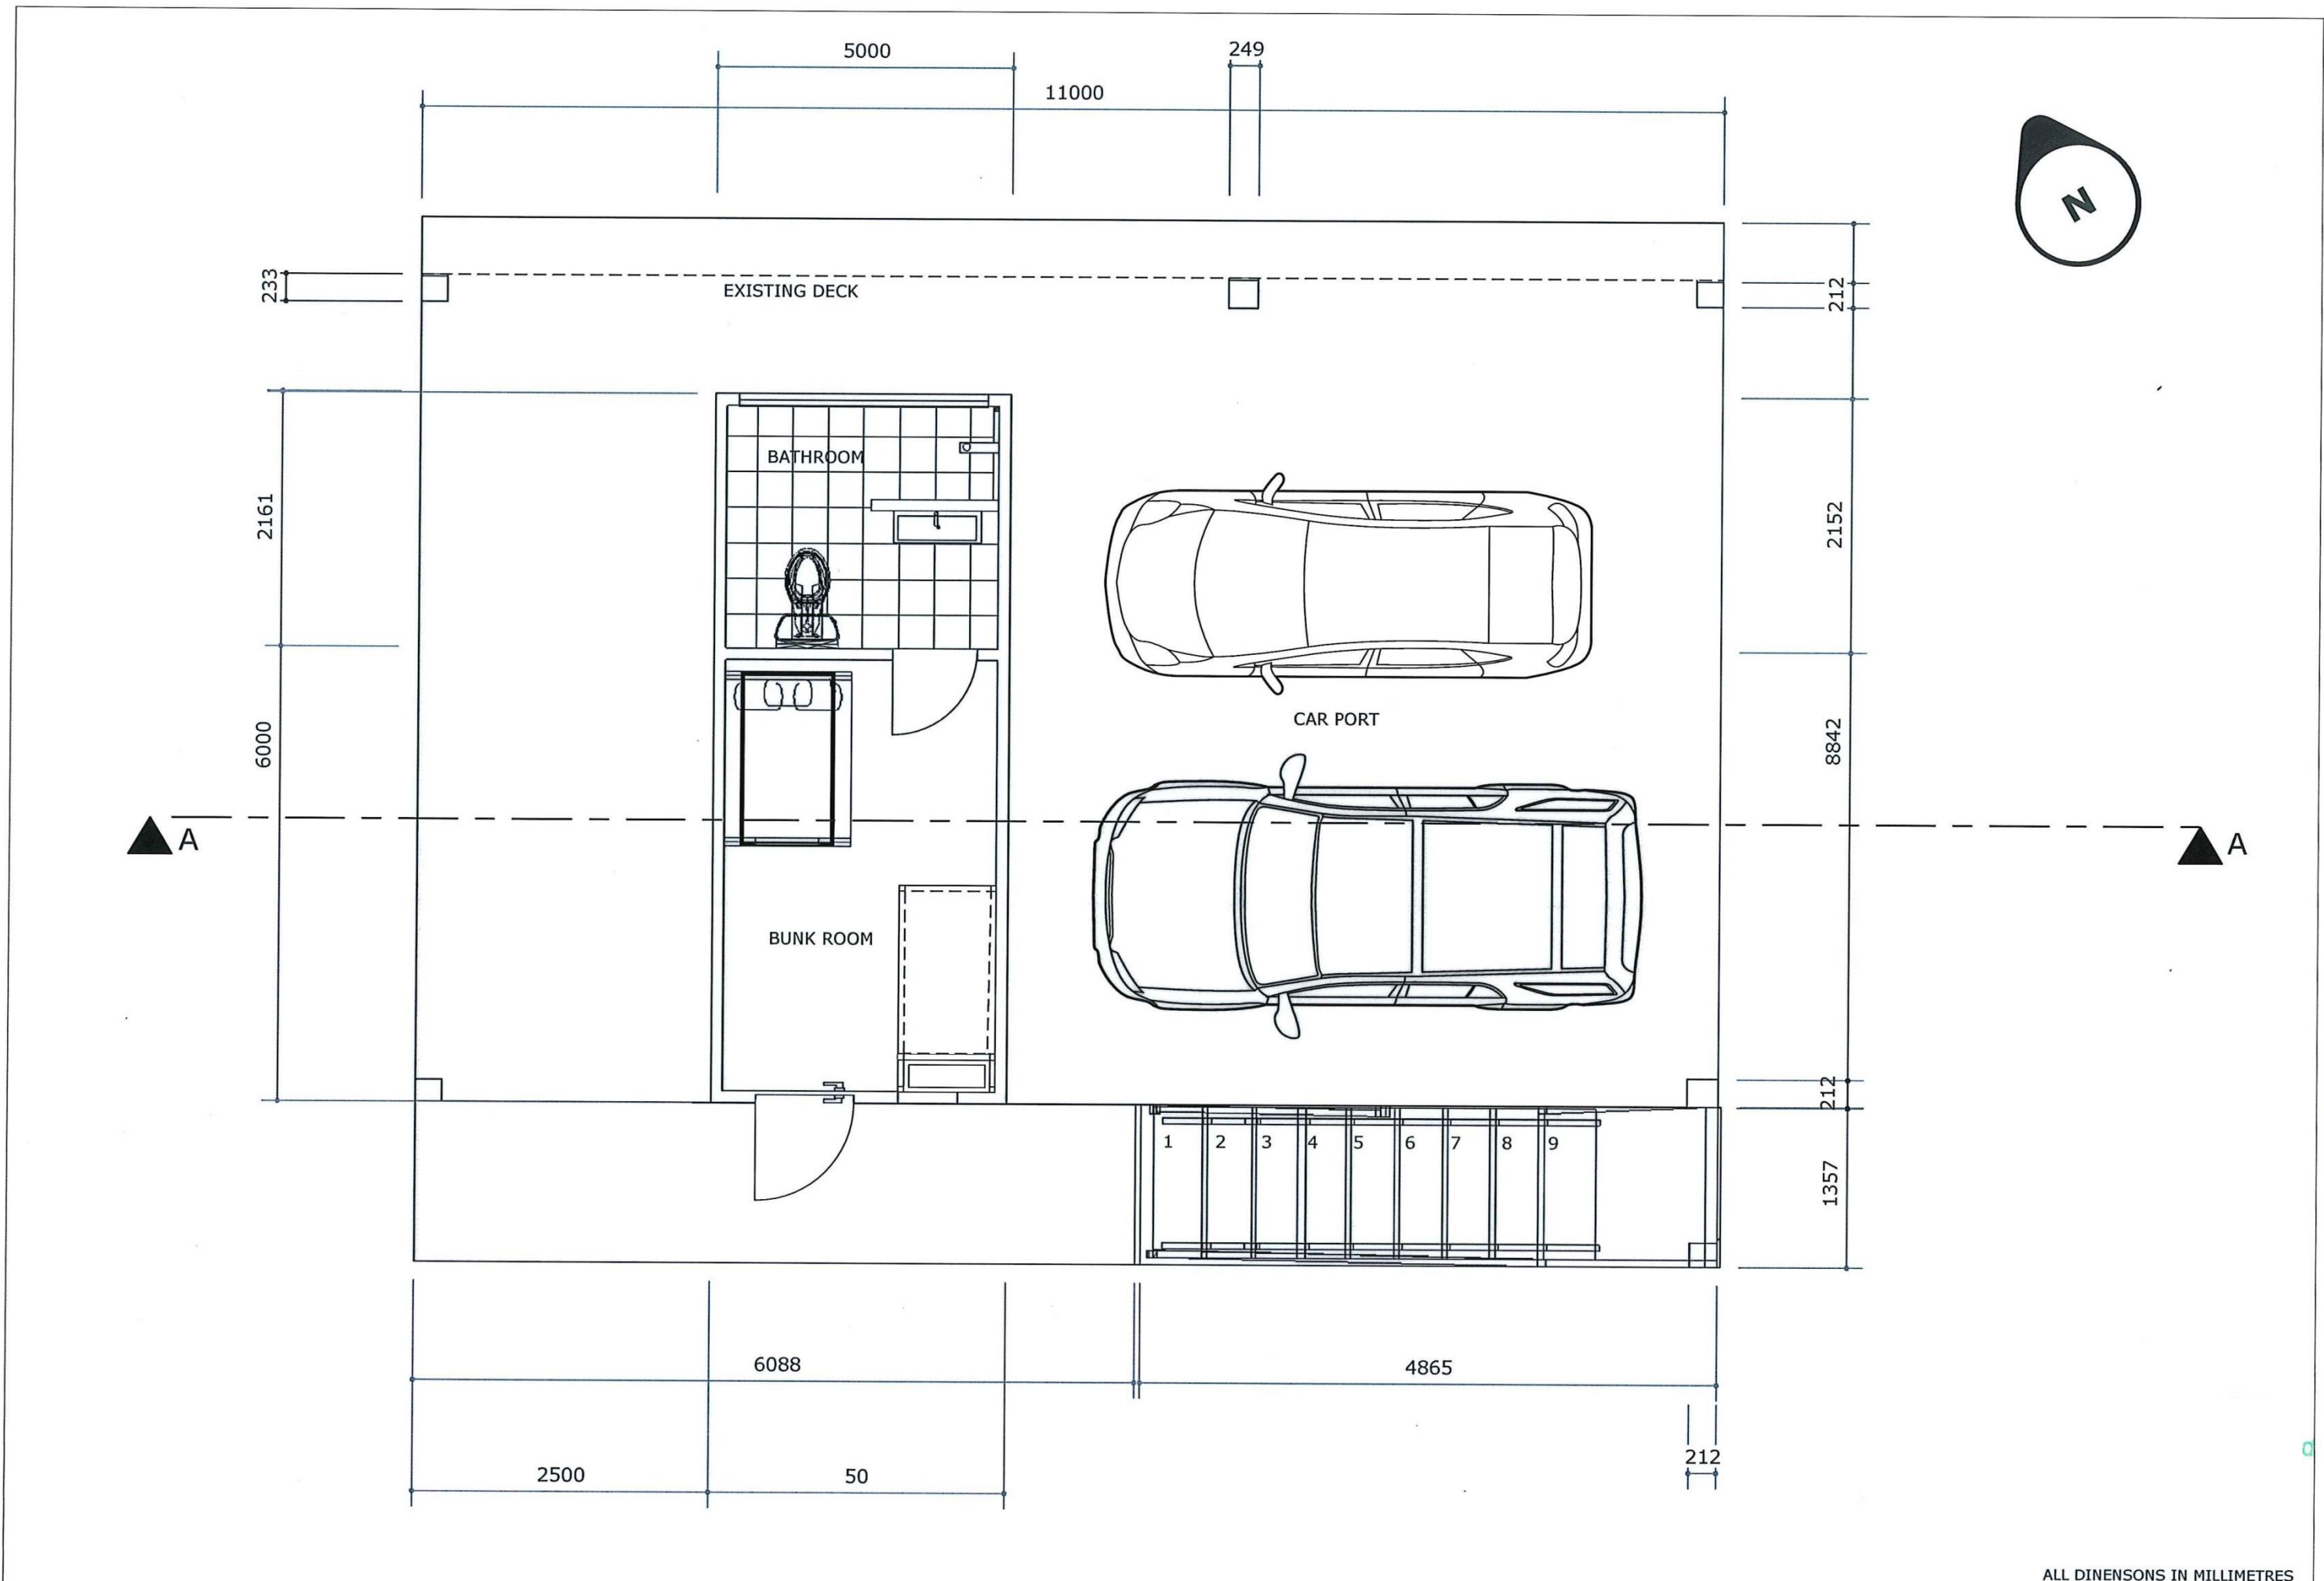

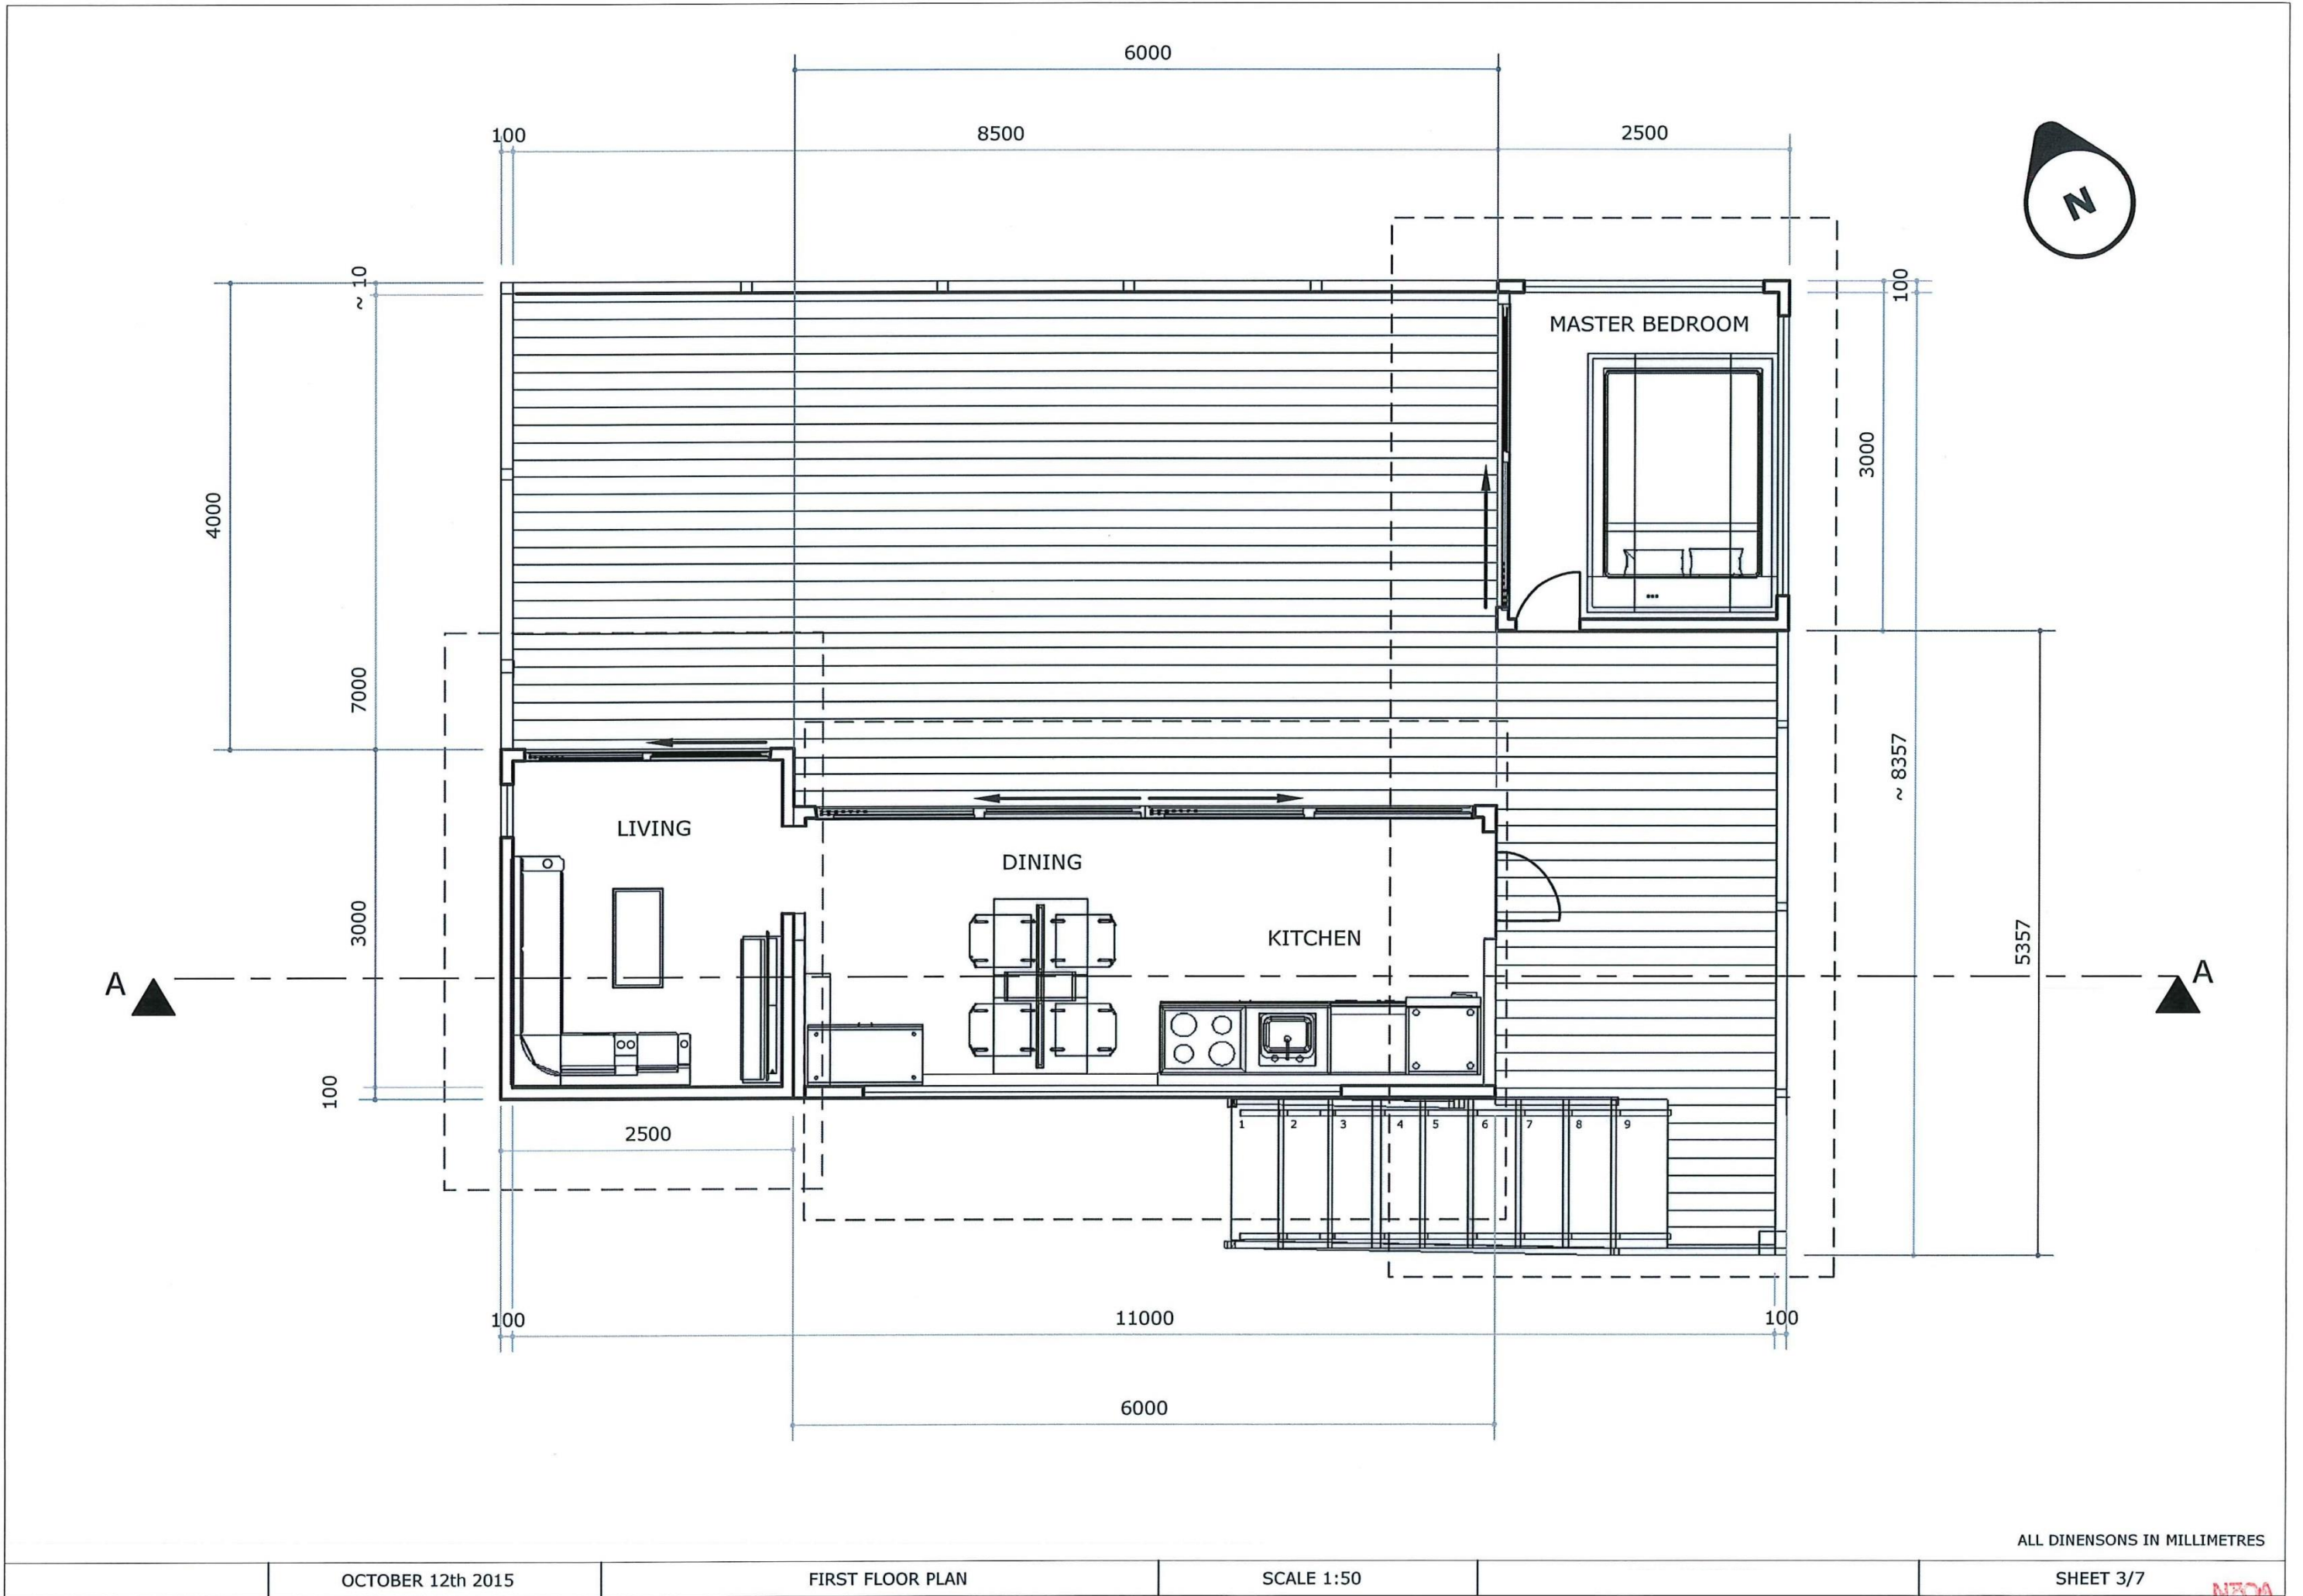

ALL DIMENSIONS IN MILLIMETRES





NORTH EAST VIEW

DOUBLE GLAZED WINDOWS

PERSPEX

KWILA DECKING TIMBER

CORRUGATED IRON

EXPOSED AGGREGATE CONCRETE

LINEAR WEATHERBOARD


TIMBER POST



SOUTH EAST VIEW

KWILA STAIRS



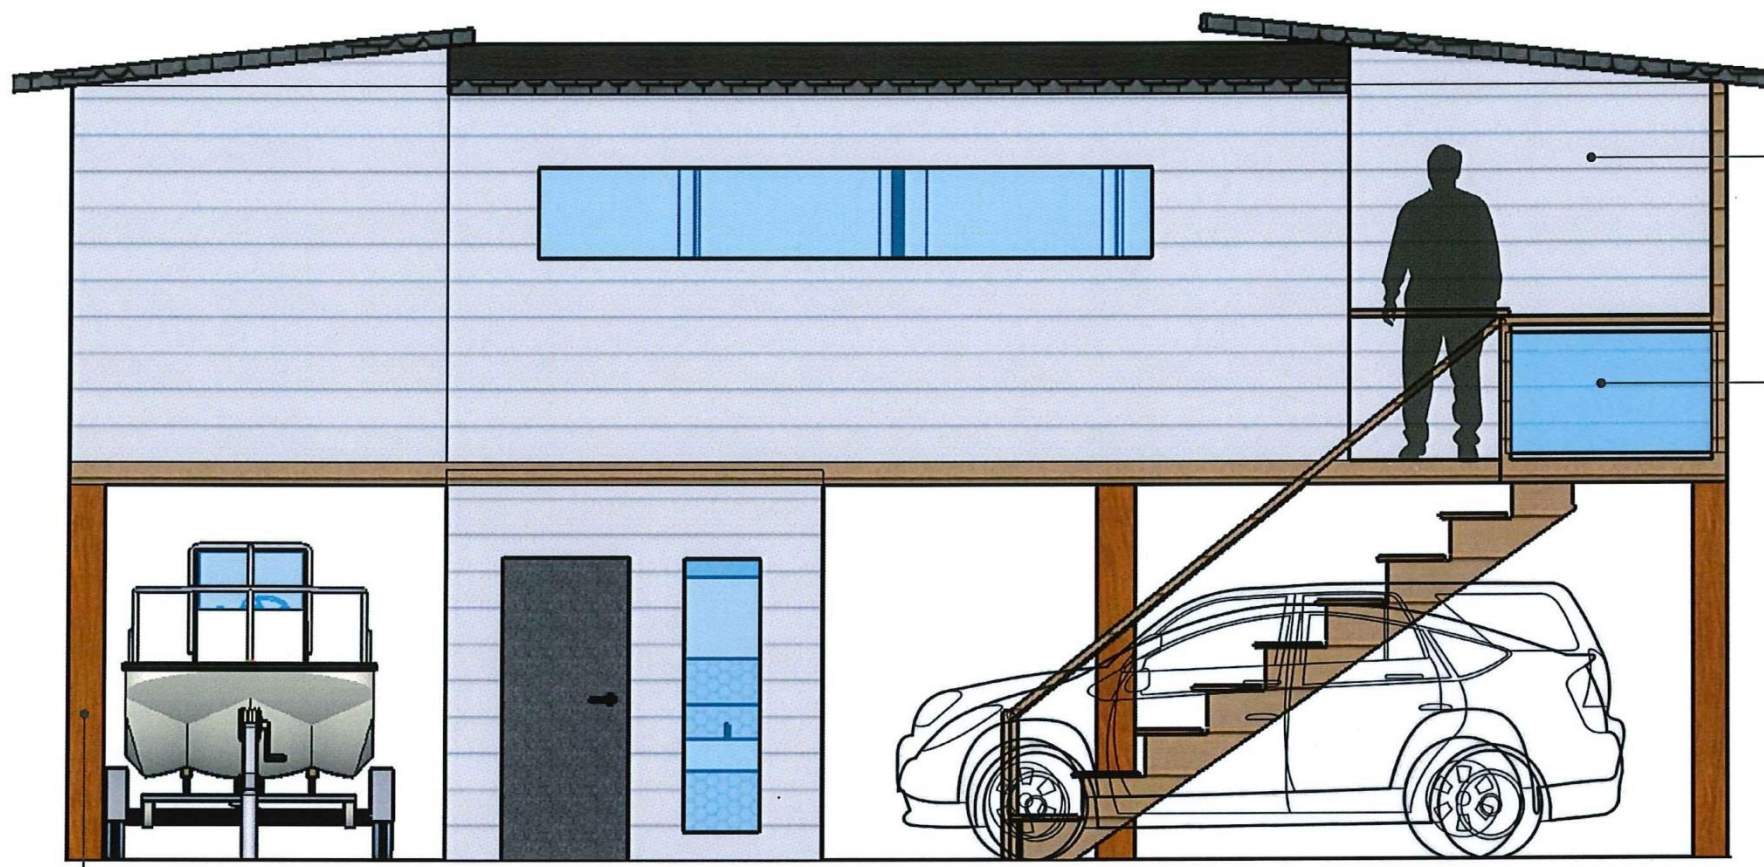

SOUTH EAST VIEW

WEATHERBOARD

PERSPEX


CORRUGATED IRON

TIMBER POST

DOUBLE SLIDING DOORS


KWILA DECK

250 TIMBER POST


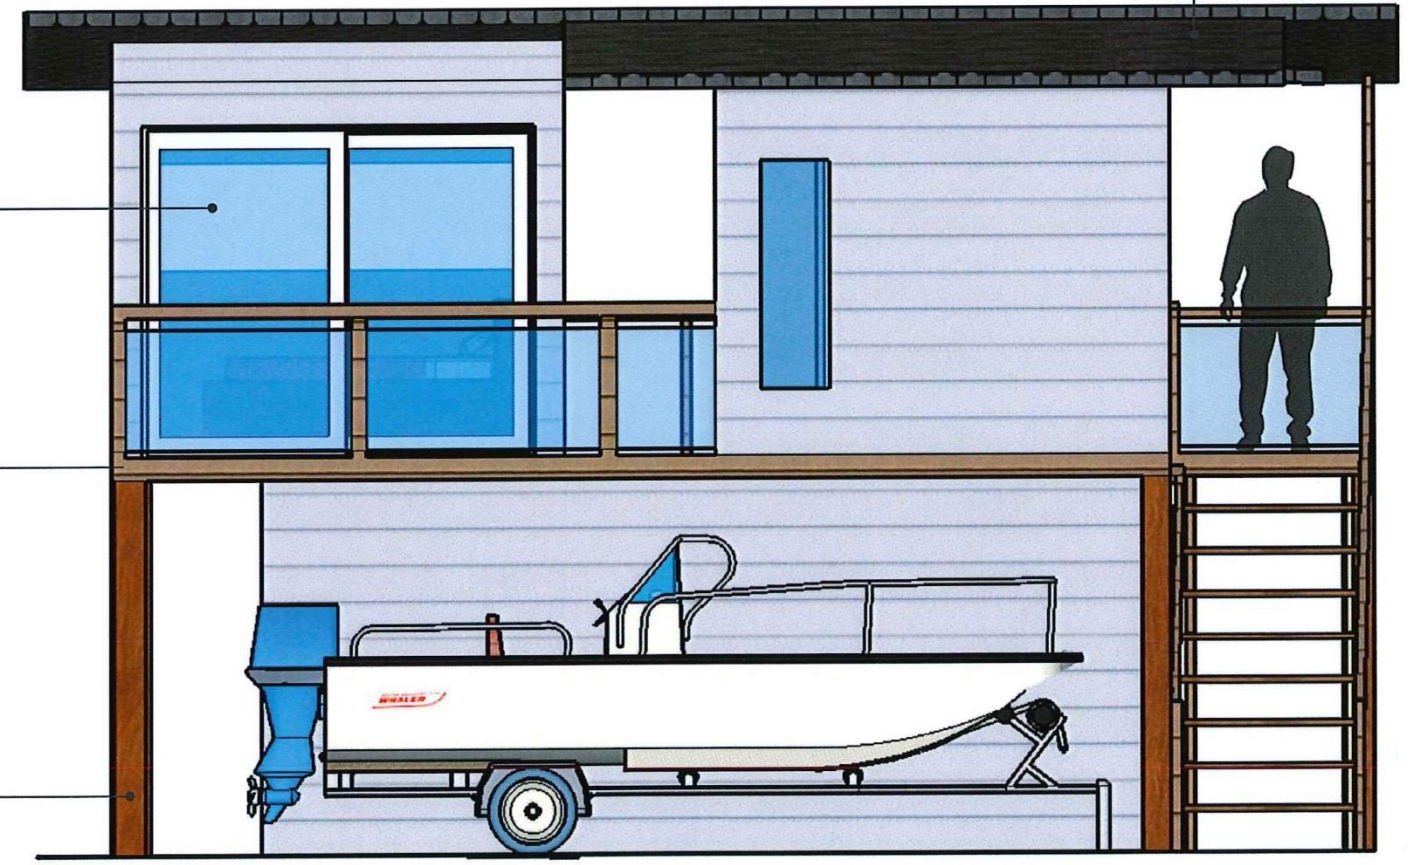


NORTH WEST VIEW



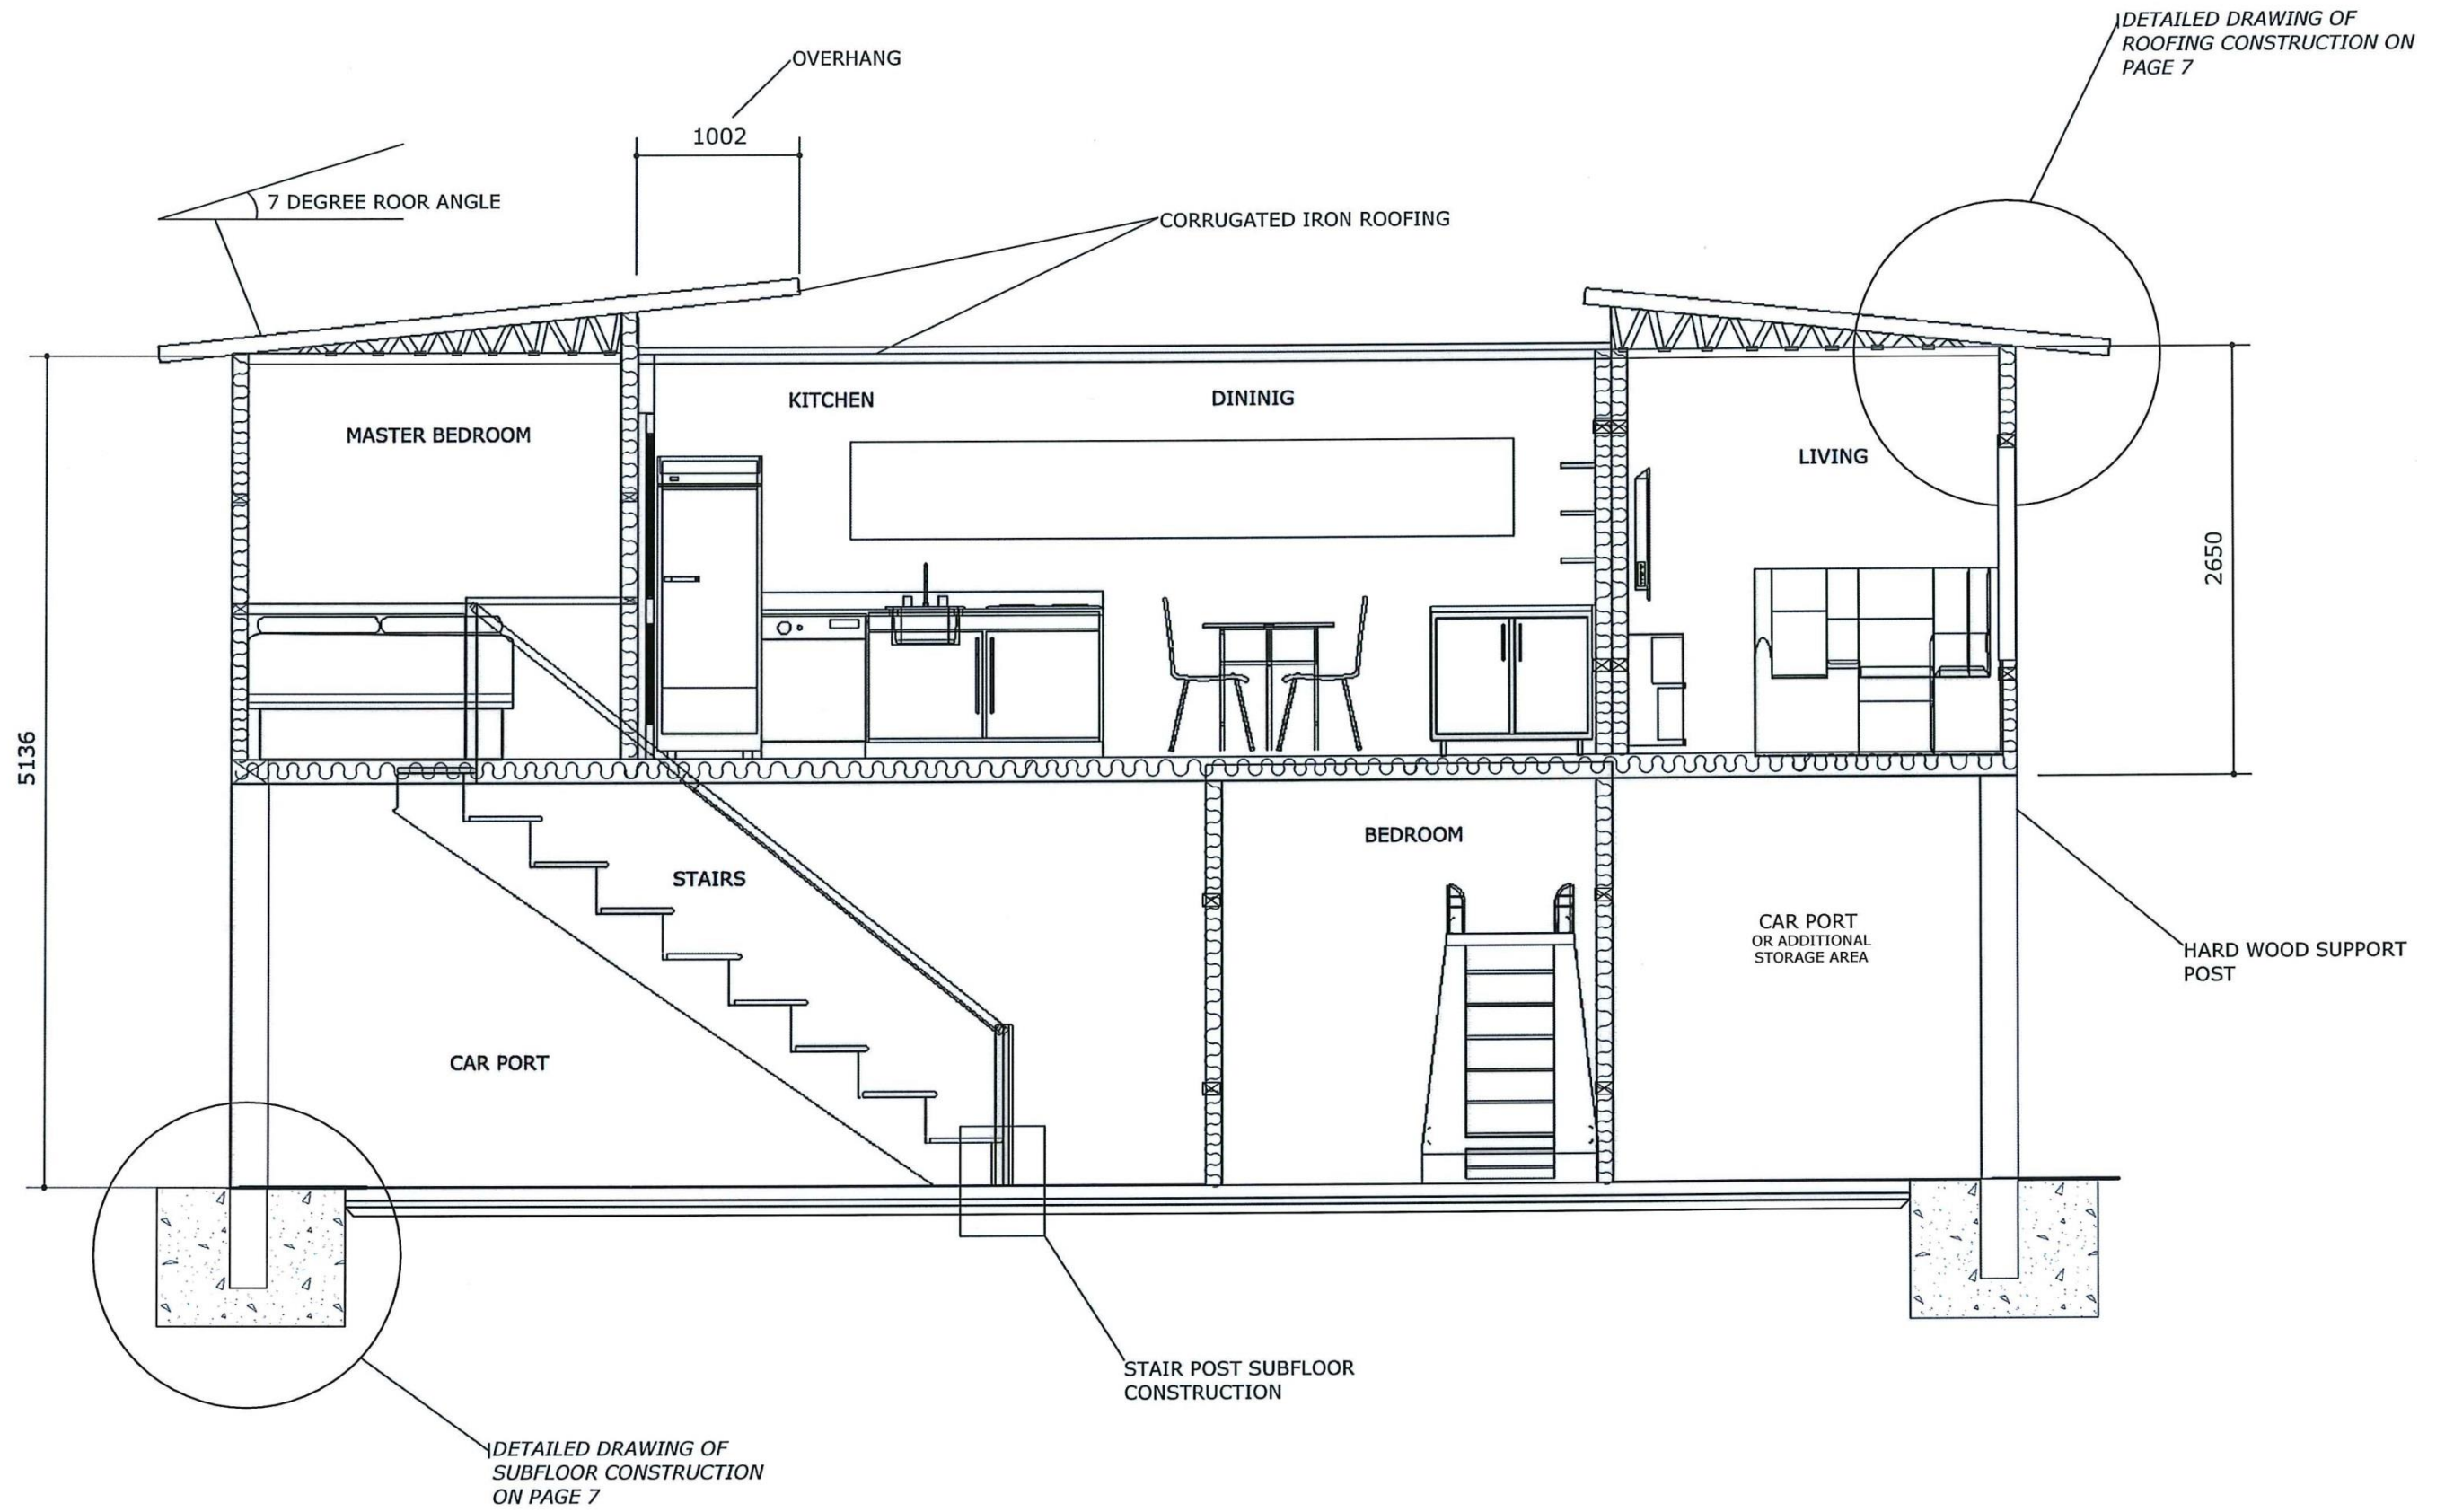

*SUBFLOOR CONSTRUCTION*

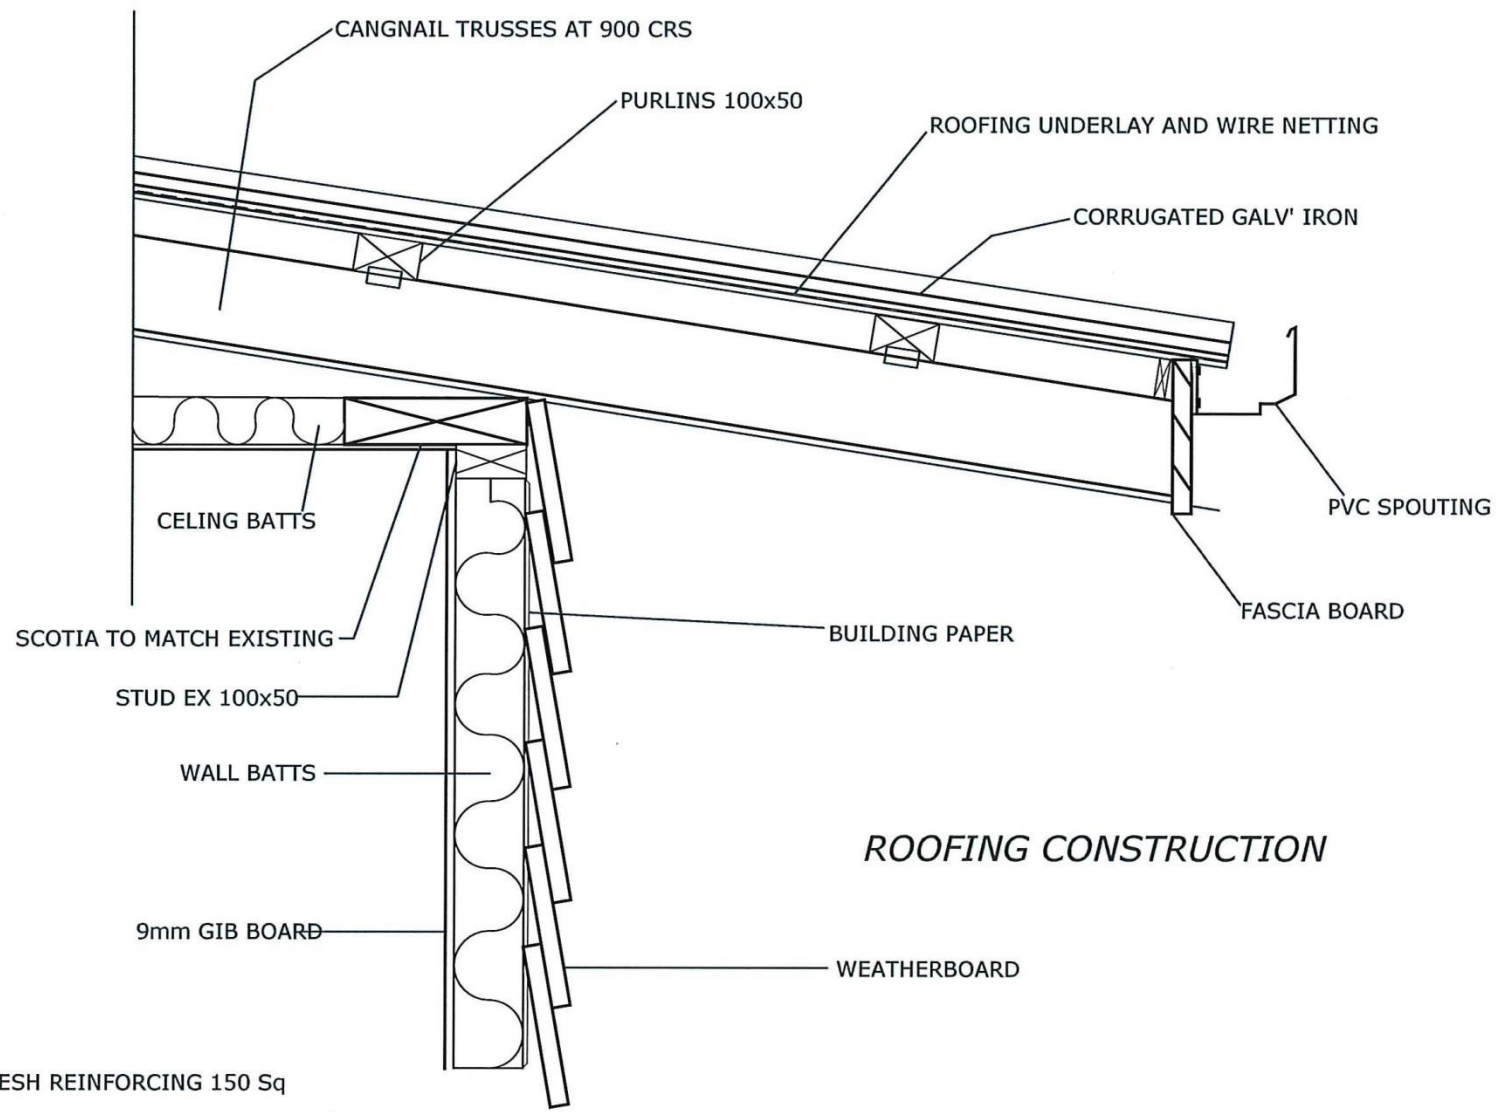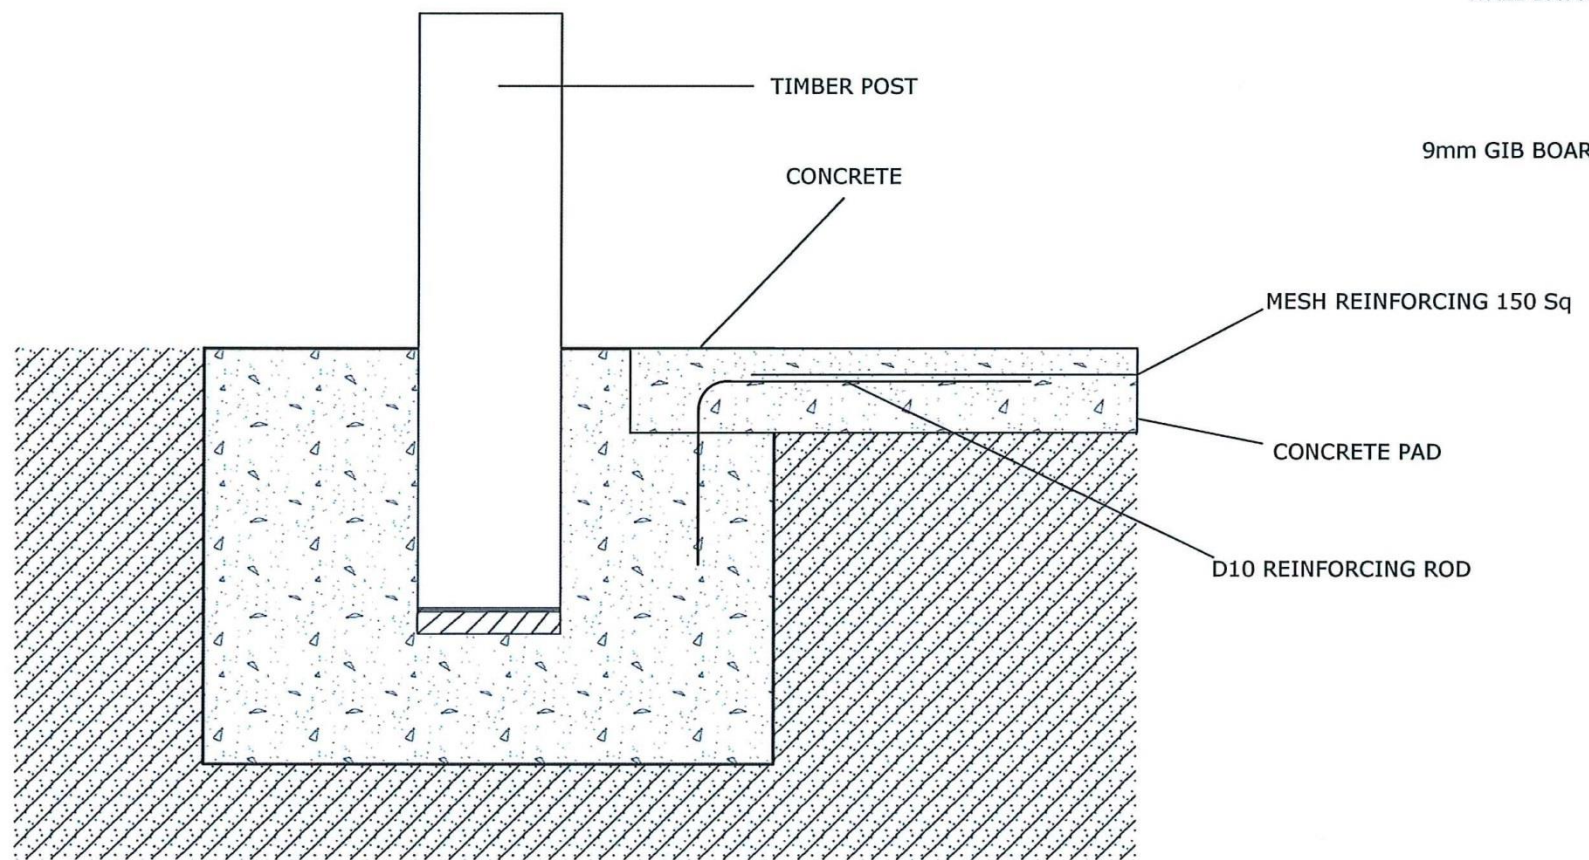

*ROOFING CONSTRUCTION*