


ISOMETRIC VIEWS OF UNCONSENTED BACKYARD BUILDING

FRAMING ISOMETRIC VIEWS


SCALE: NO SCALE

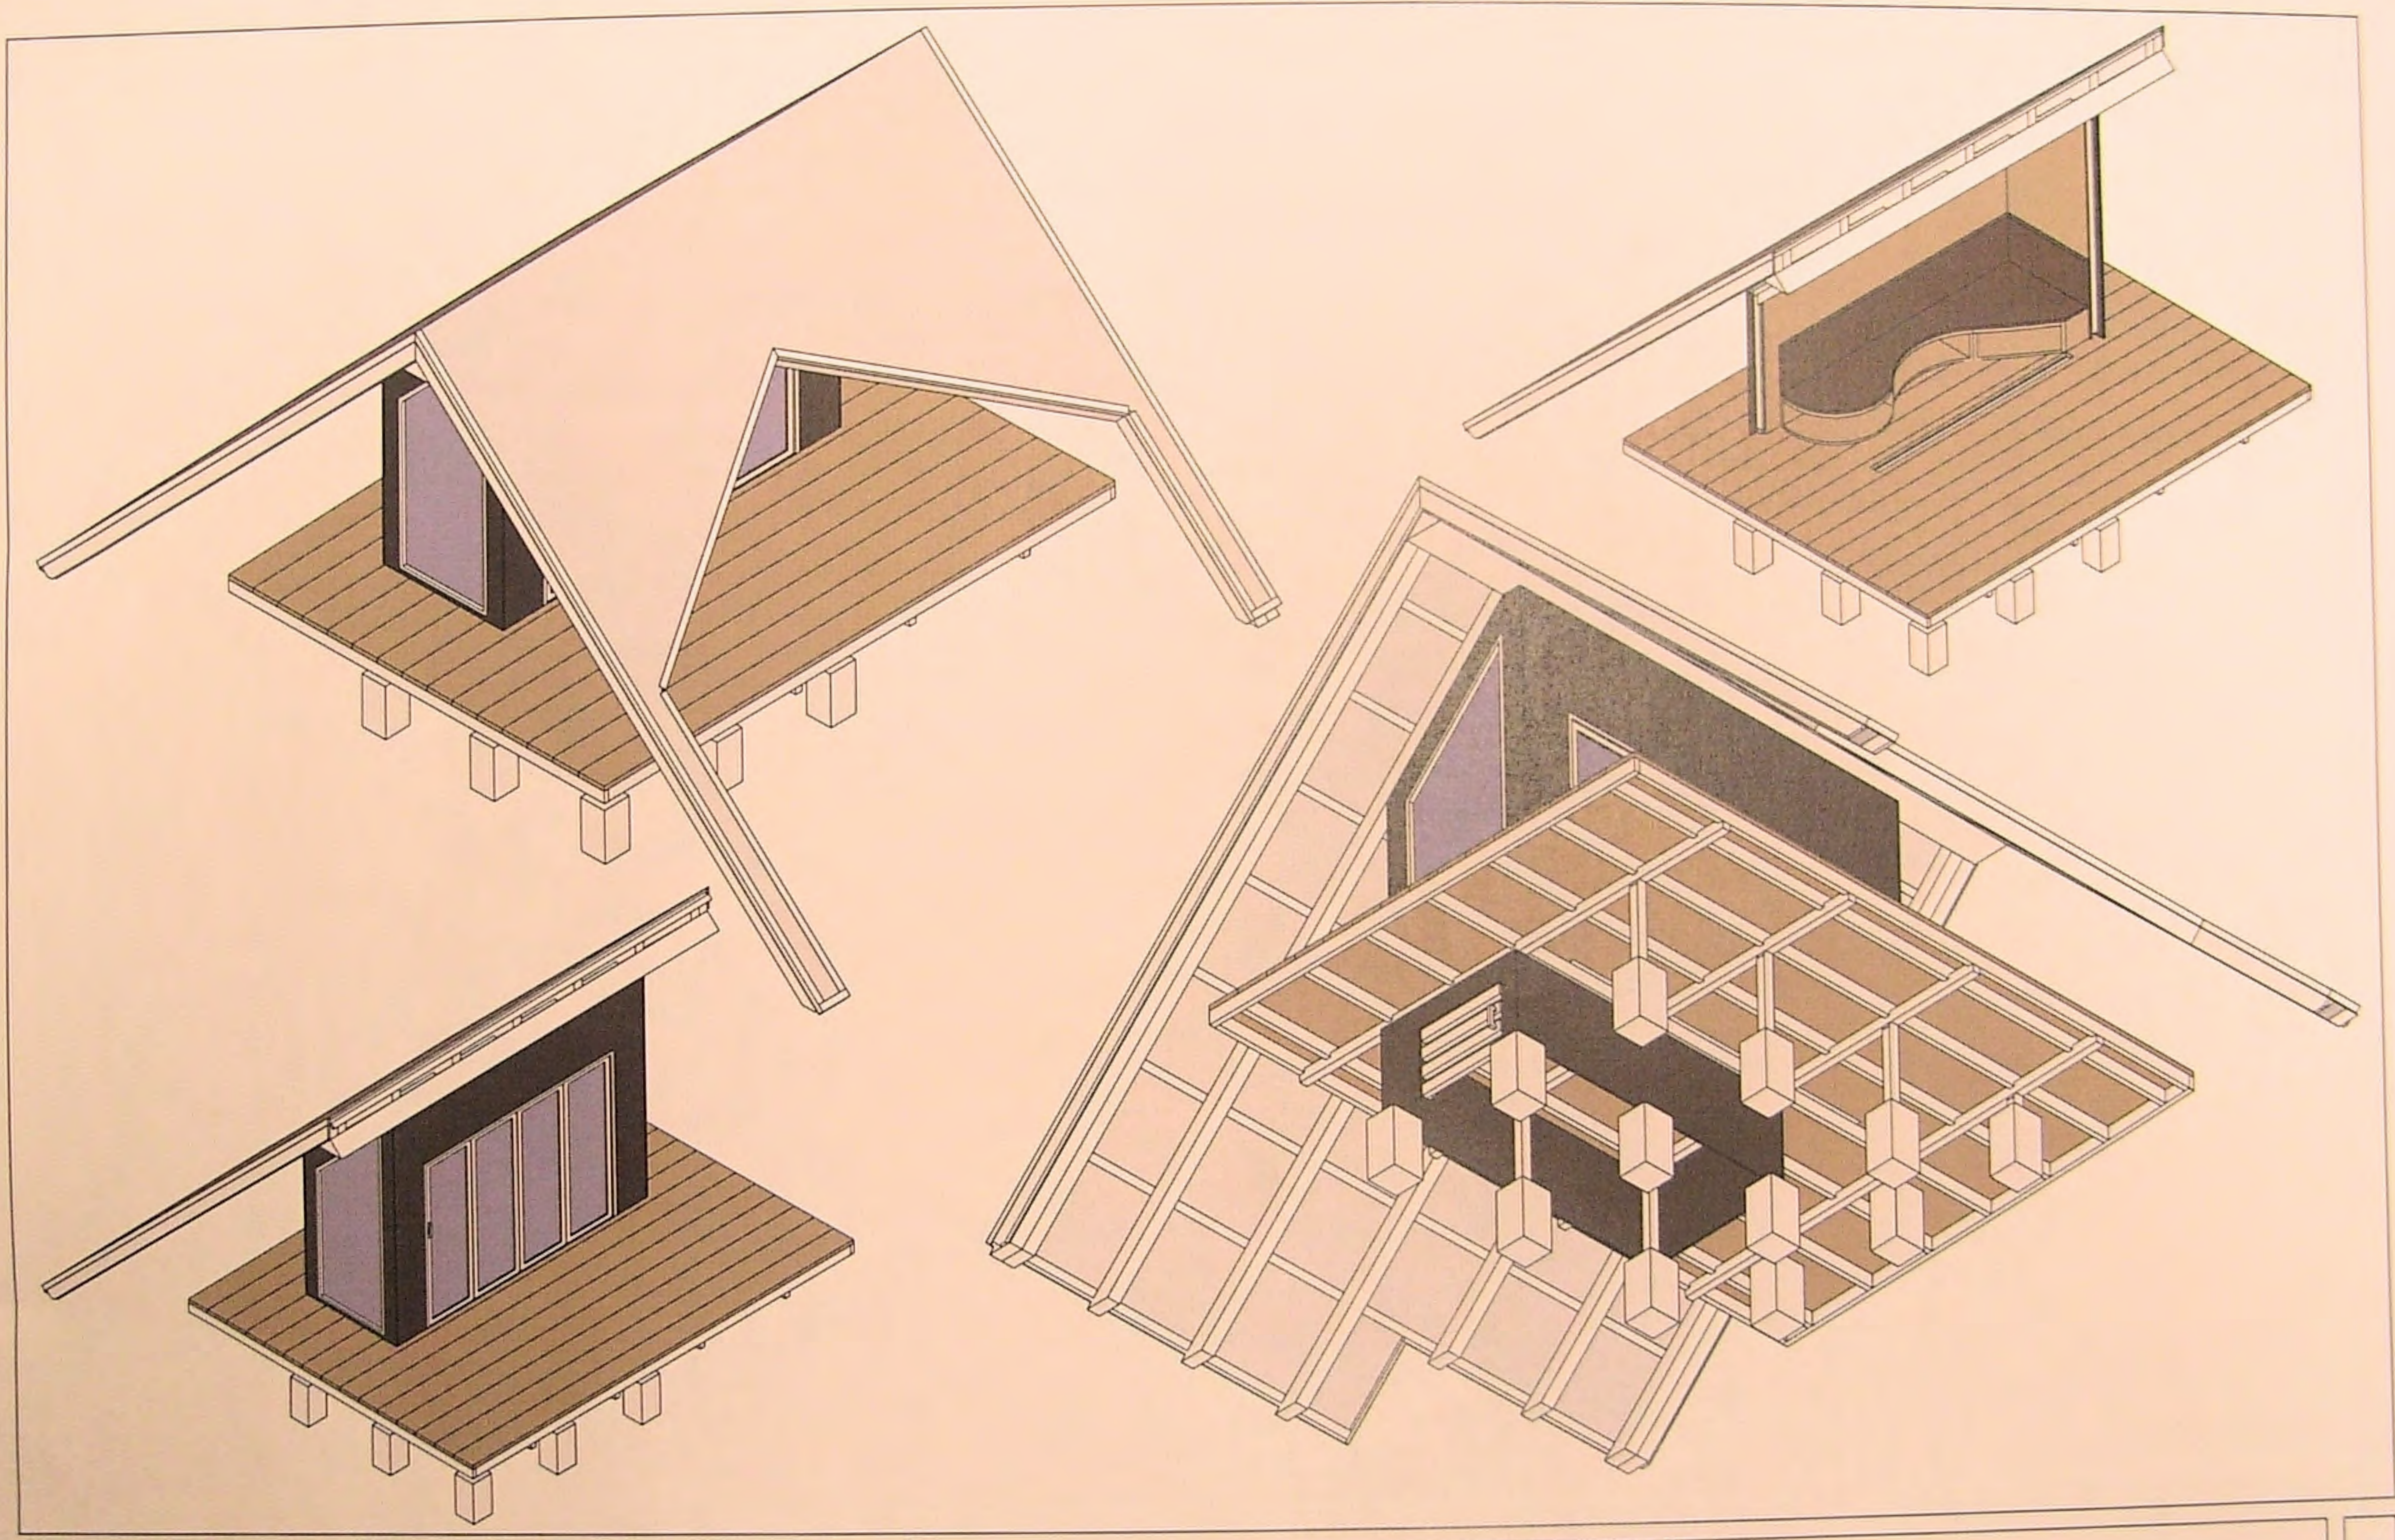

ISOMETRIC VIEWS OF UNCONSENTED BACKYARD BUILDING

ISOMETRIC VIEWS

SCALE: NO SCALE

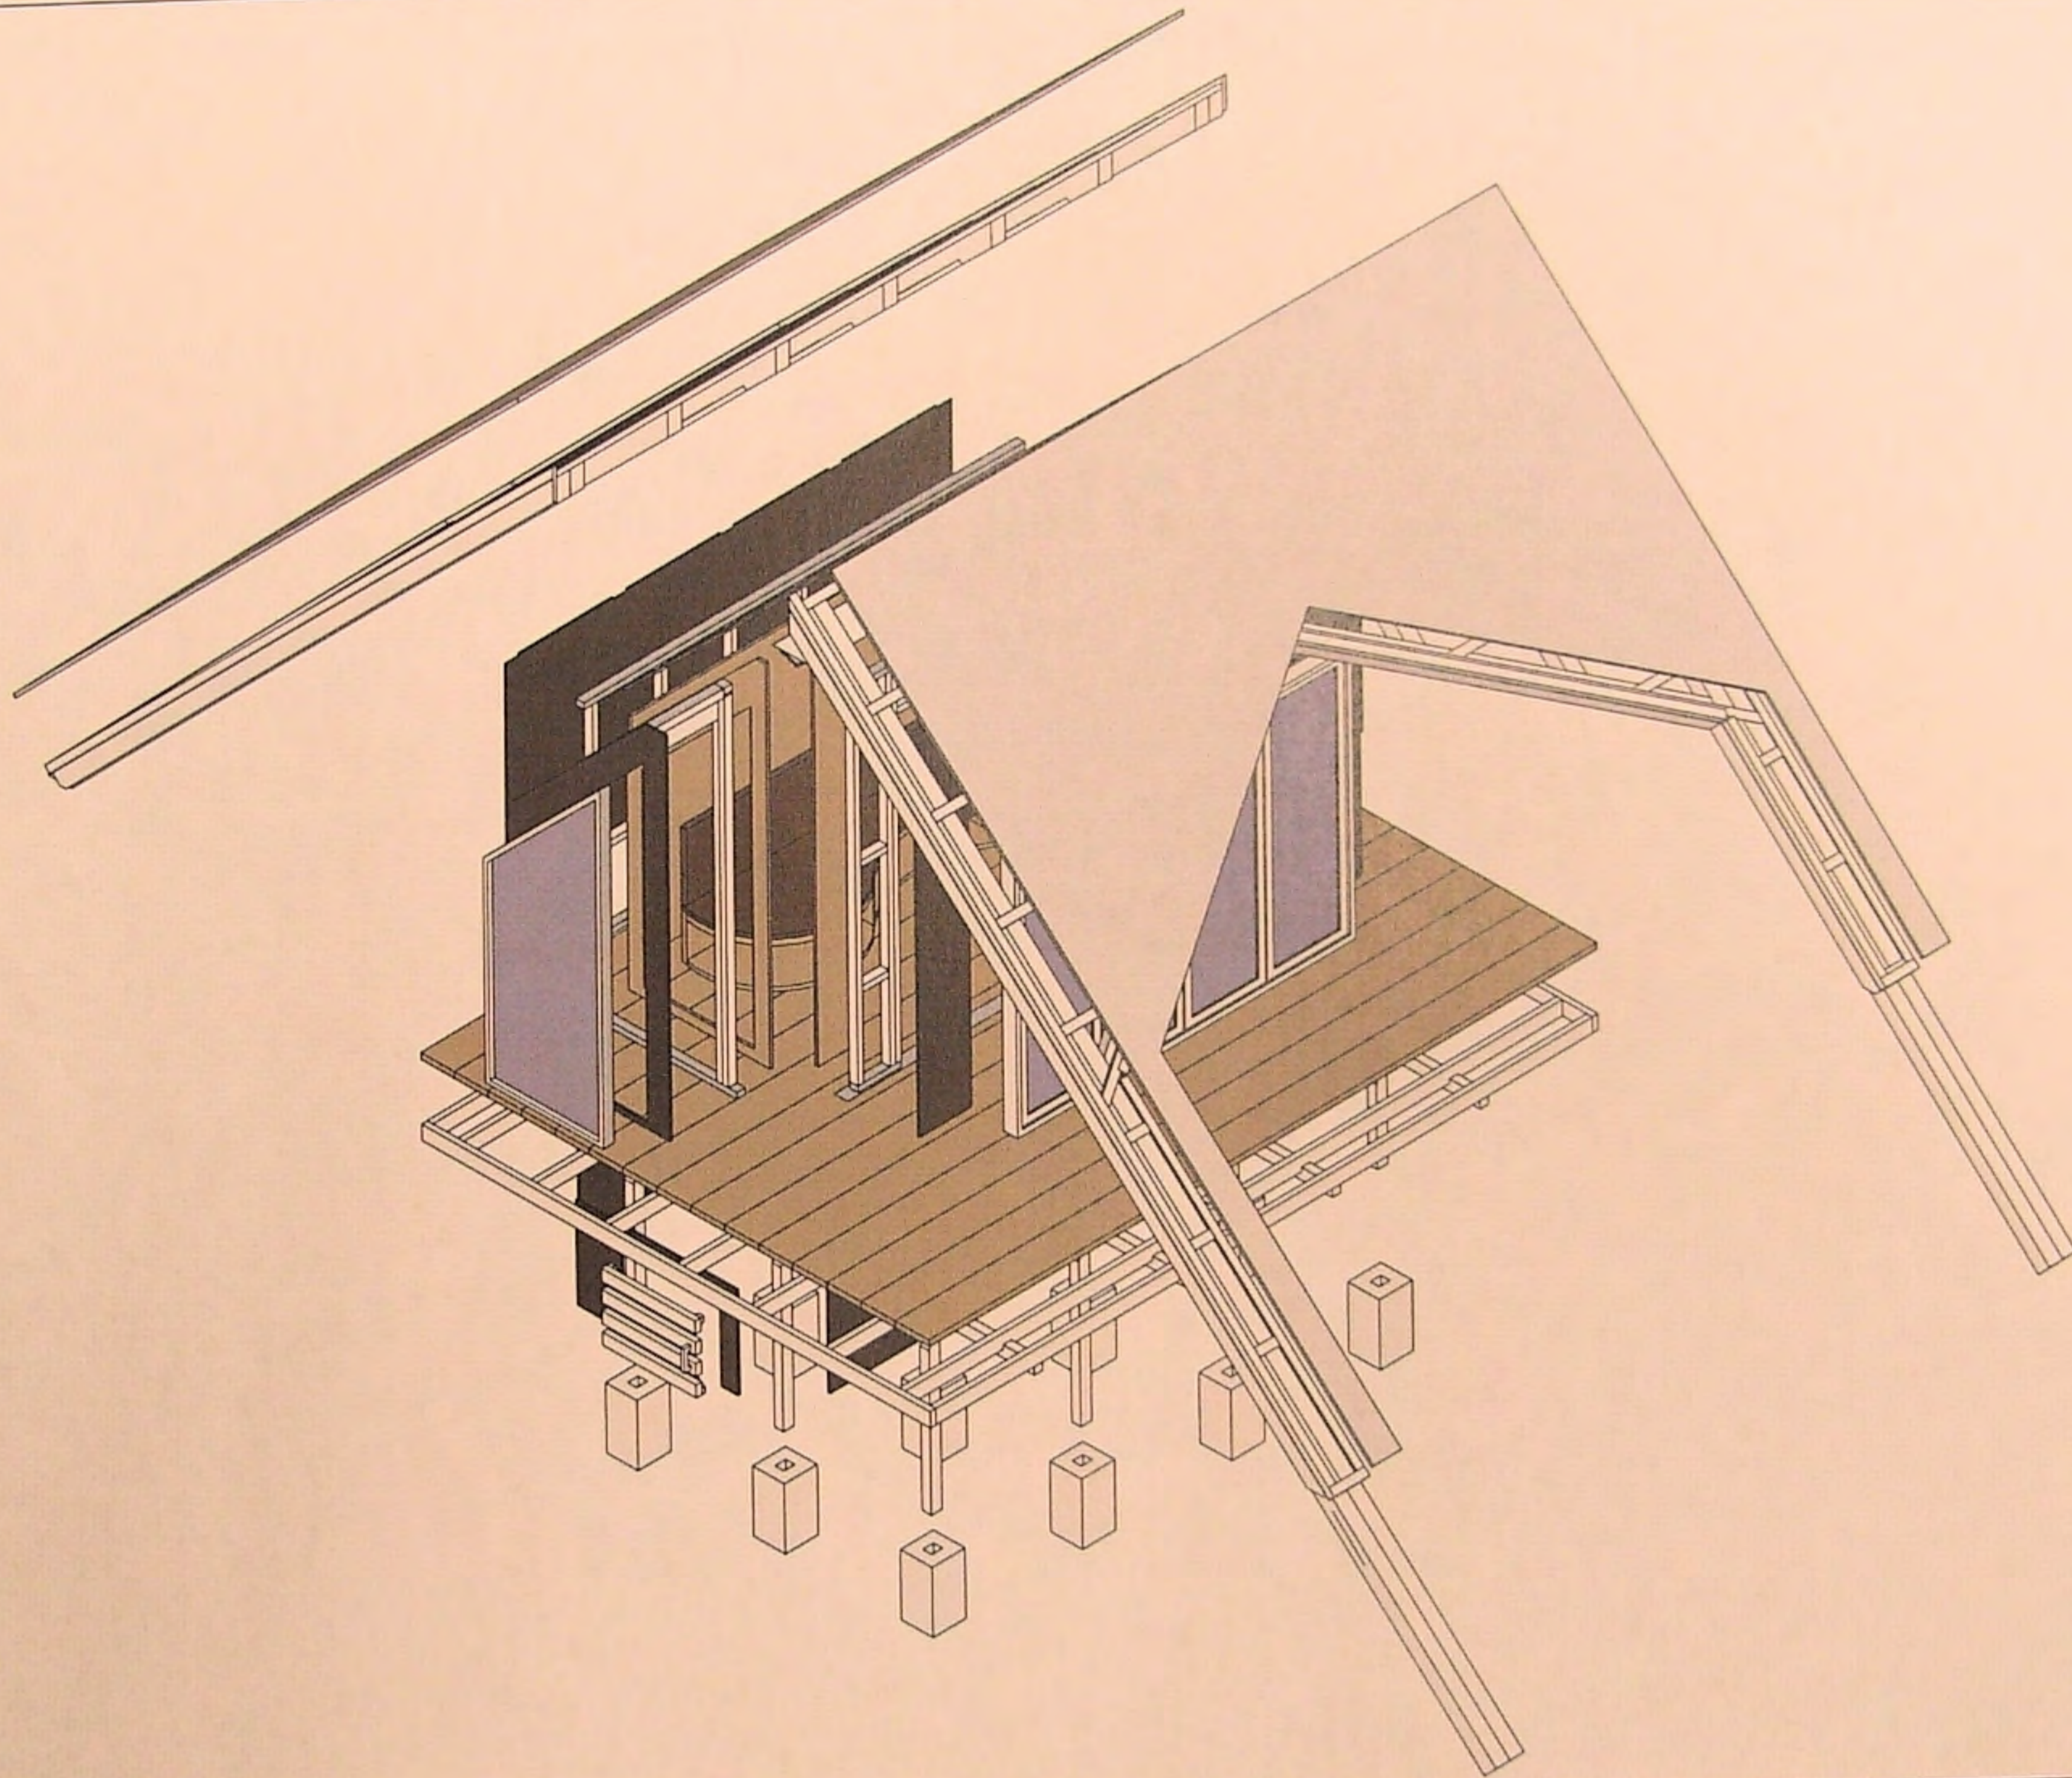

ISOMETRIC VIEWS OF UNCONSENTED BACKYARD BUILDNG

EXPLODED VIEW ISOMETIRC

SCALE: NO SCALE

*NOTE: This submission was photographed. This has resulted in some distortion, which was not evident in the original.*